



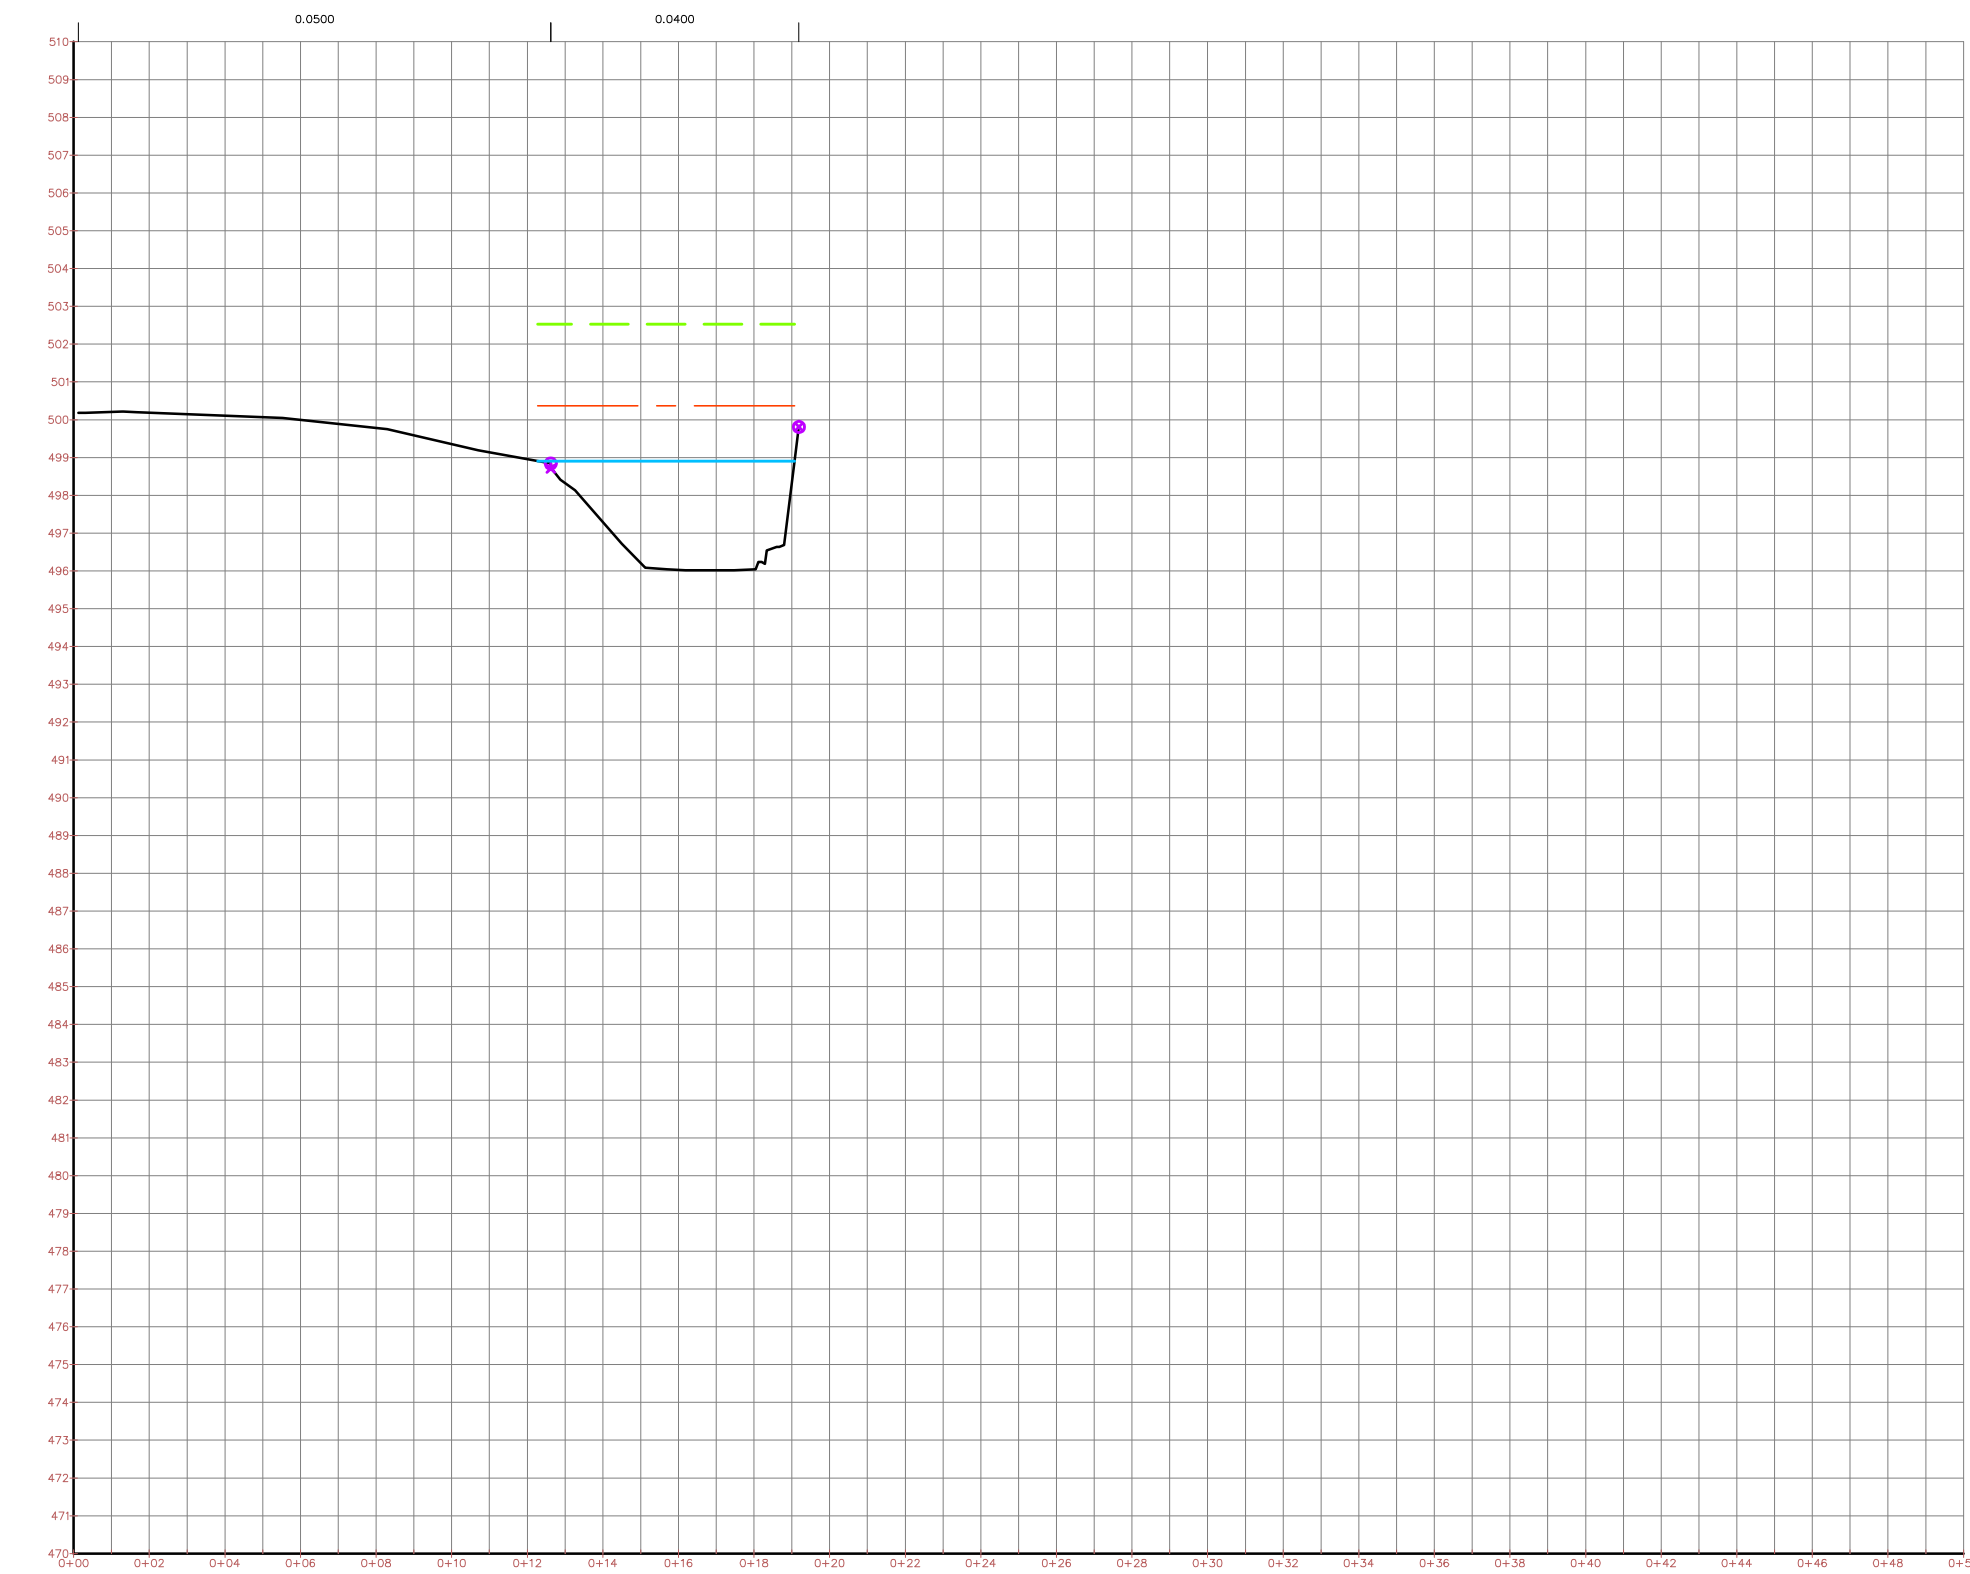


91

Profile
Height = 10.00 m
Channel Bed Slope = 0.000 m/m
Channel Bed Slope = 0.000 m/m
Channel Bed Slope = 0.000 m/m

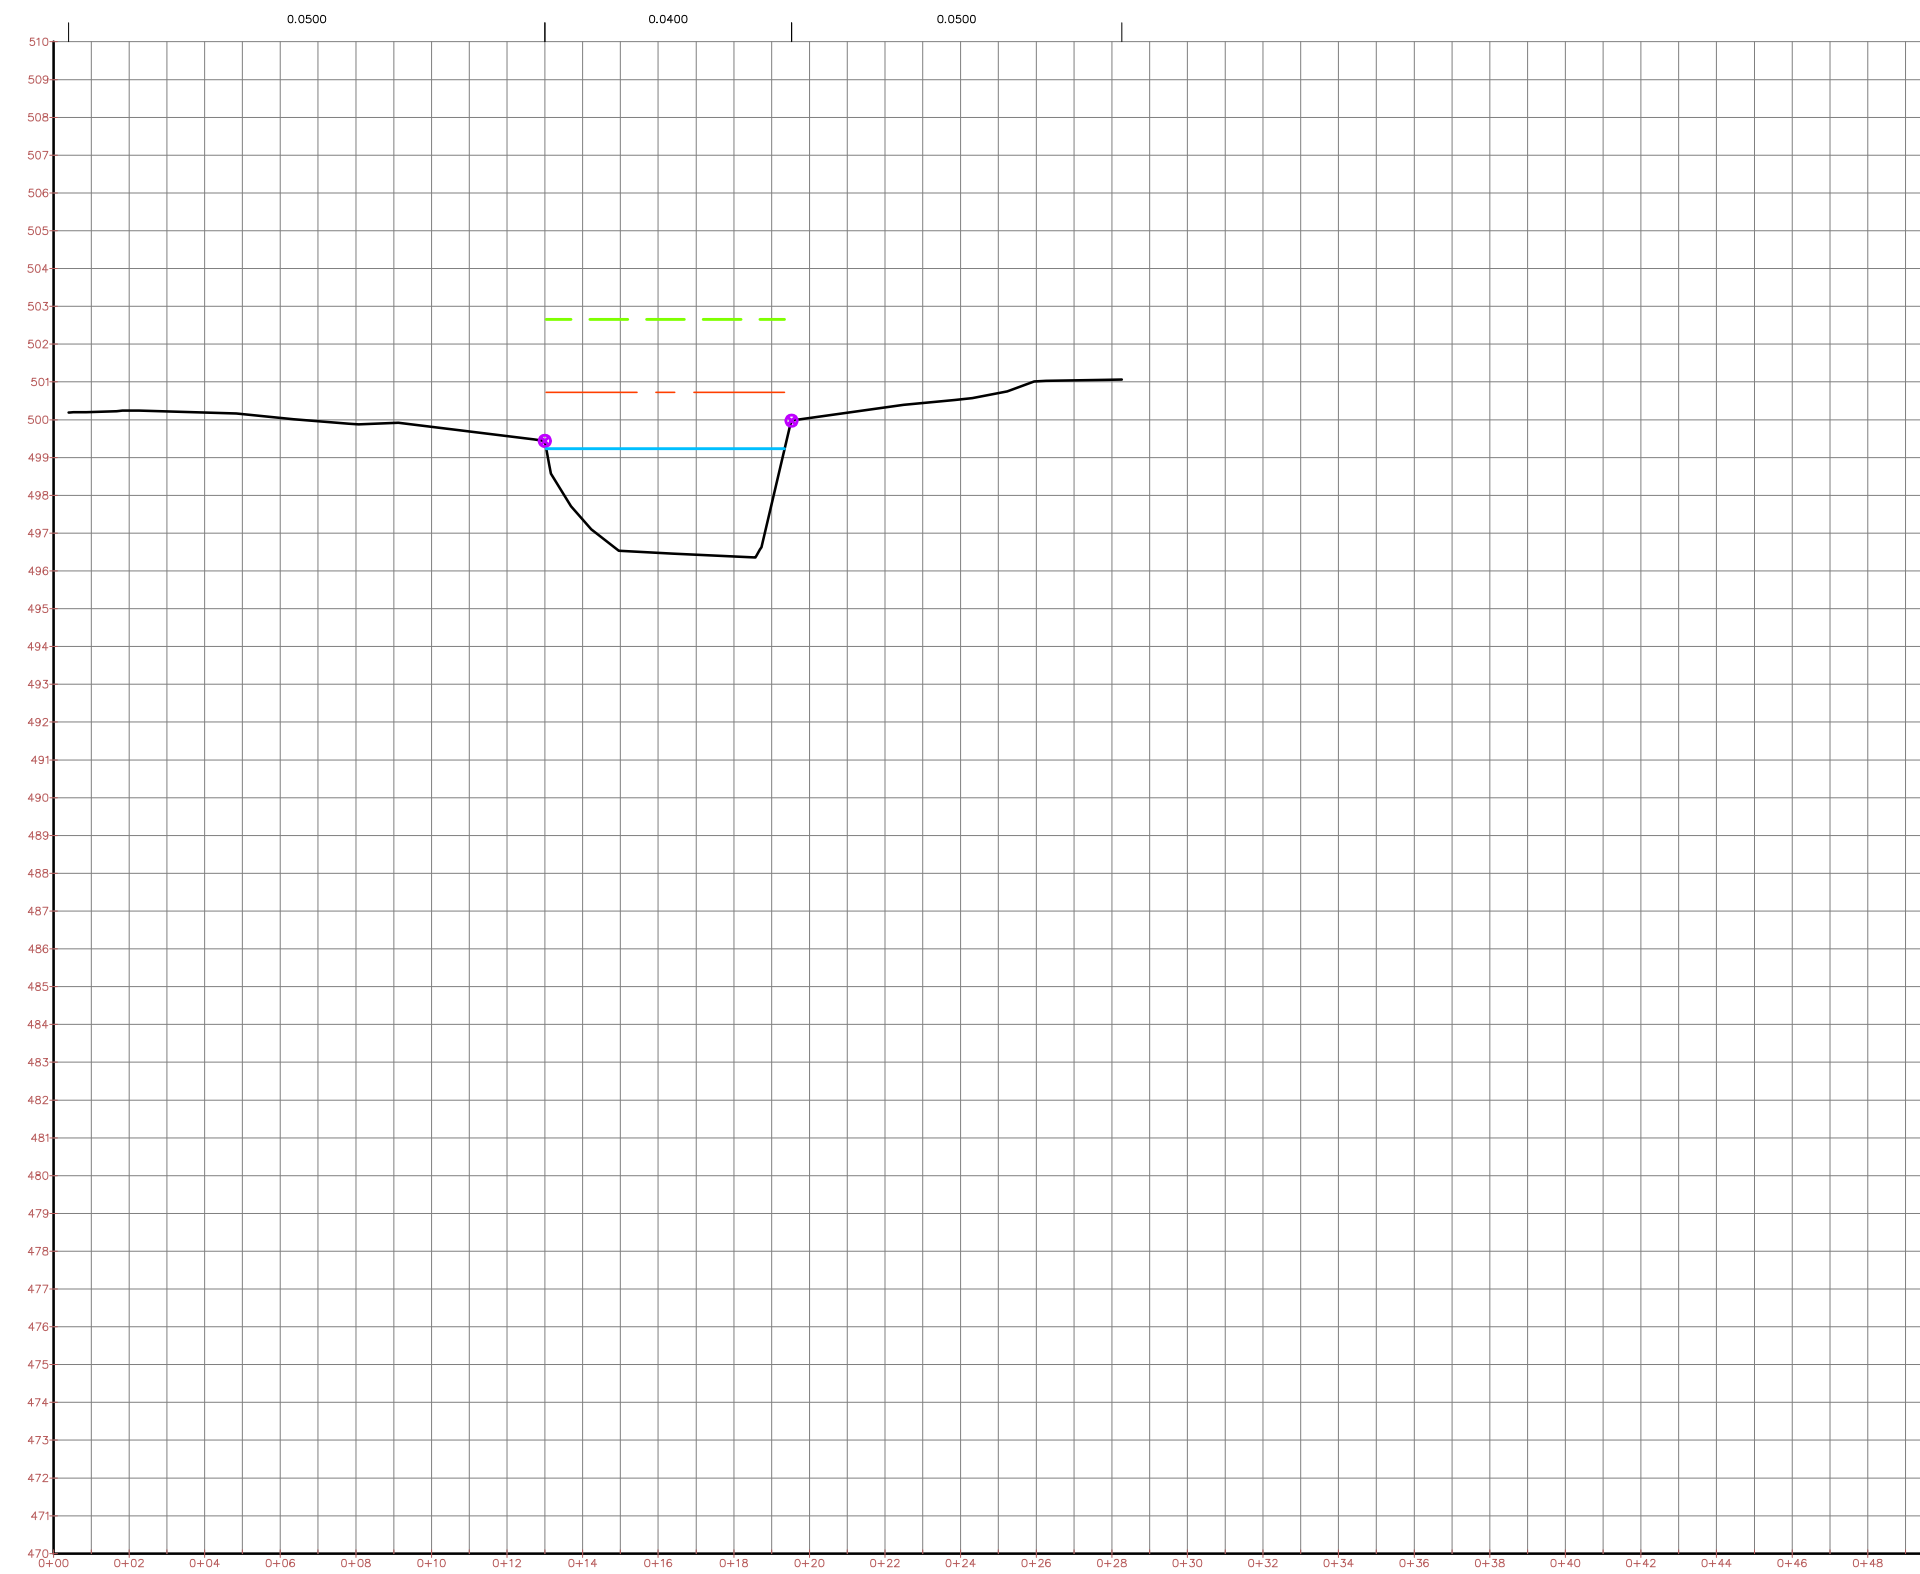


92

Profile
Height = 10.00 m
Channel Bed Slope = 0.000 m/m
Channel Bed Slope = 0.000 m/m
Channel Bed Slope = 0.000 m/m

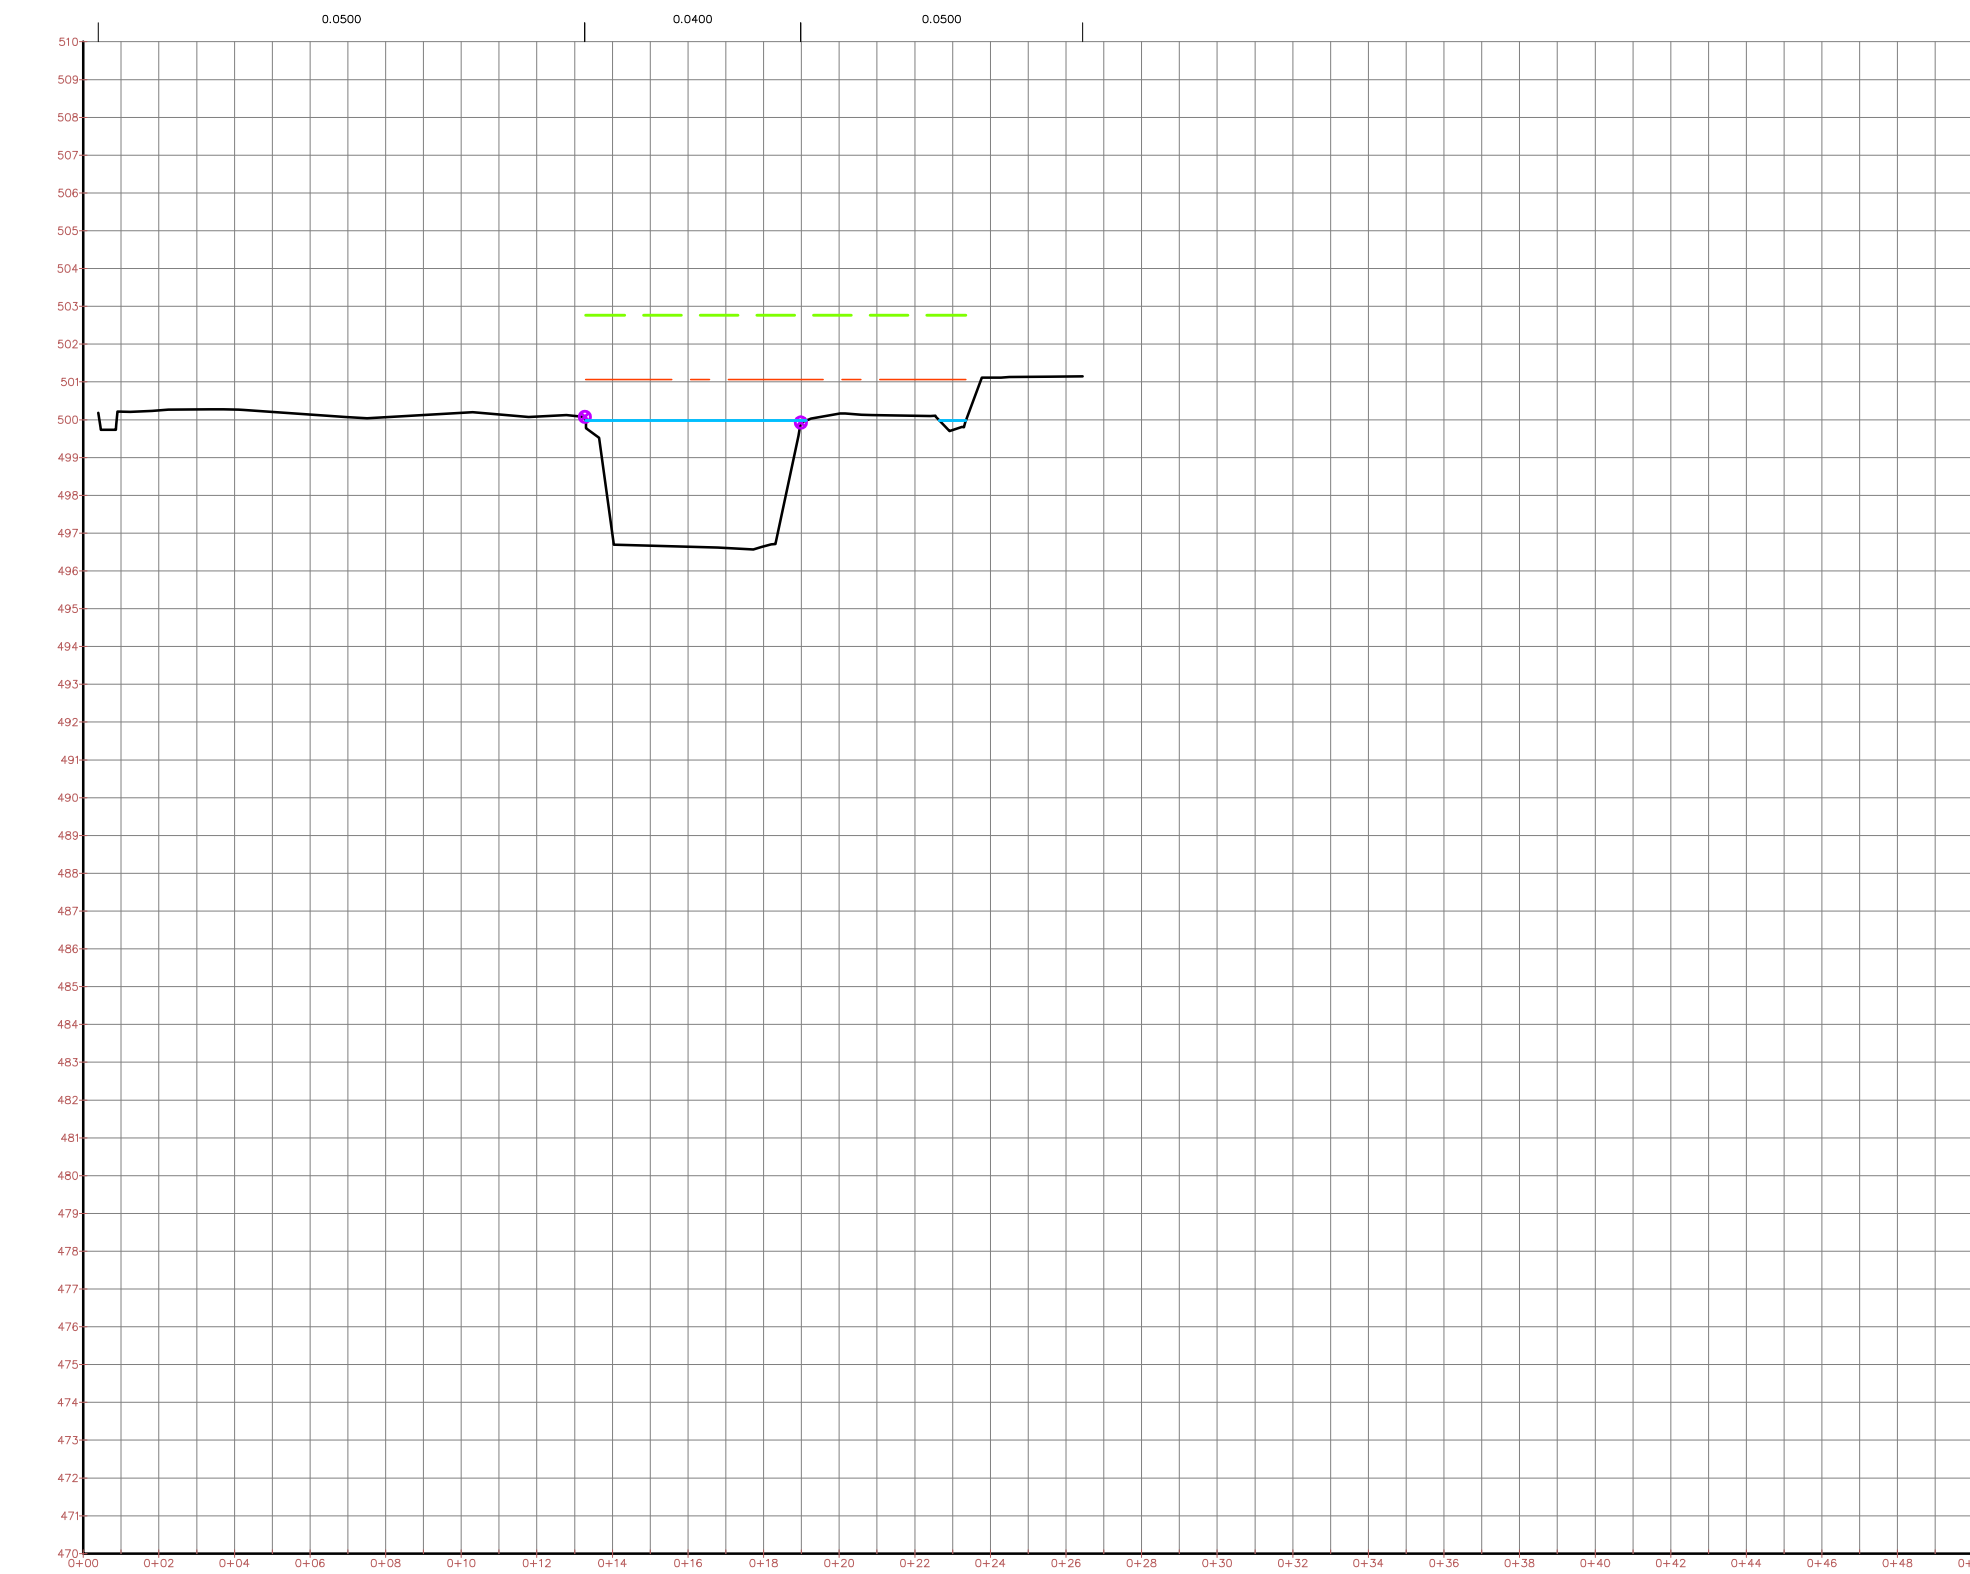


93

Profile
Height = 10.00 m
Channel Bed Slope = 0.000 m/m
Channel Bed Slope = 0.000 m/m
Channel Bed Slope = 0.000 m/m

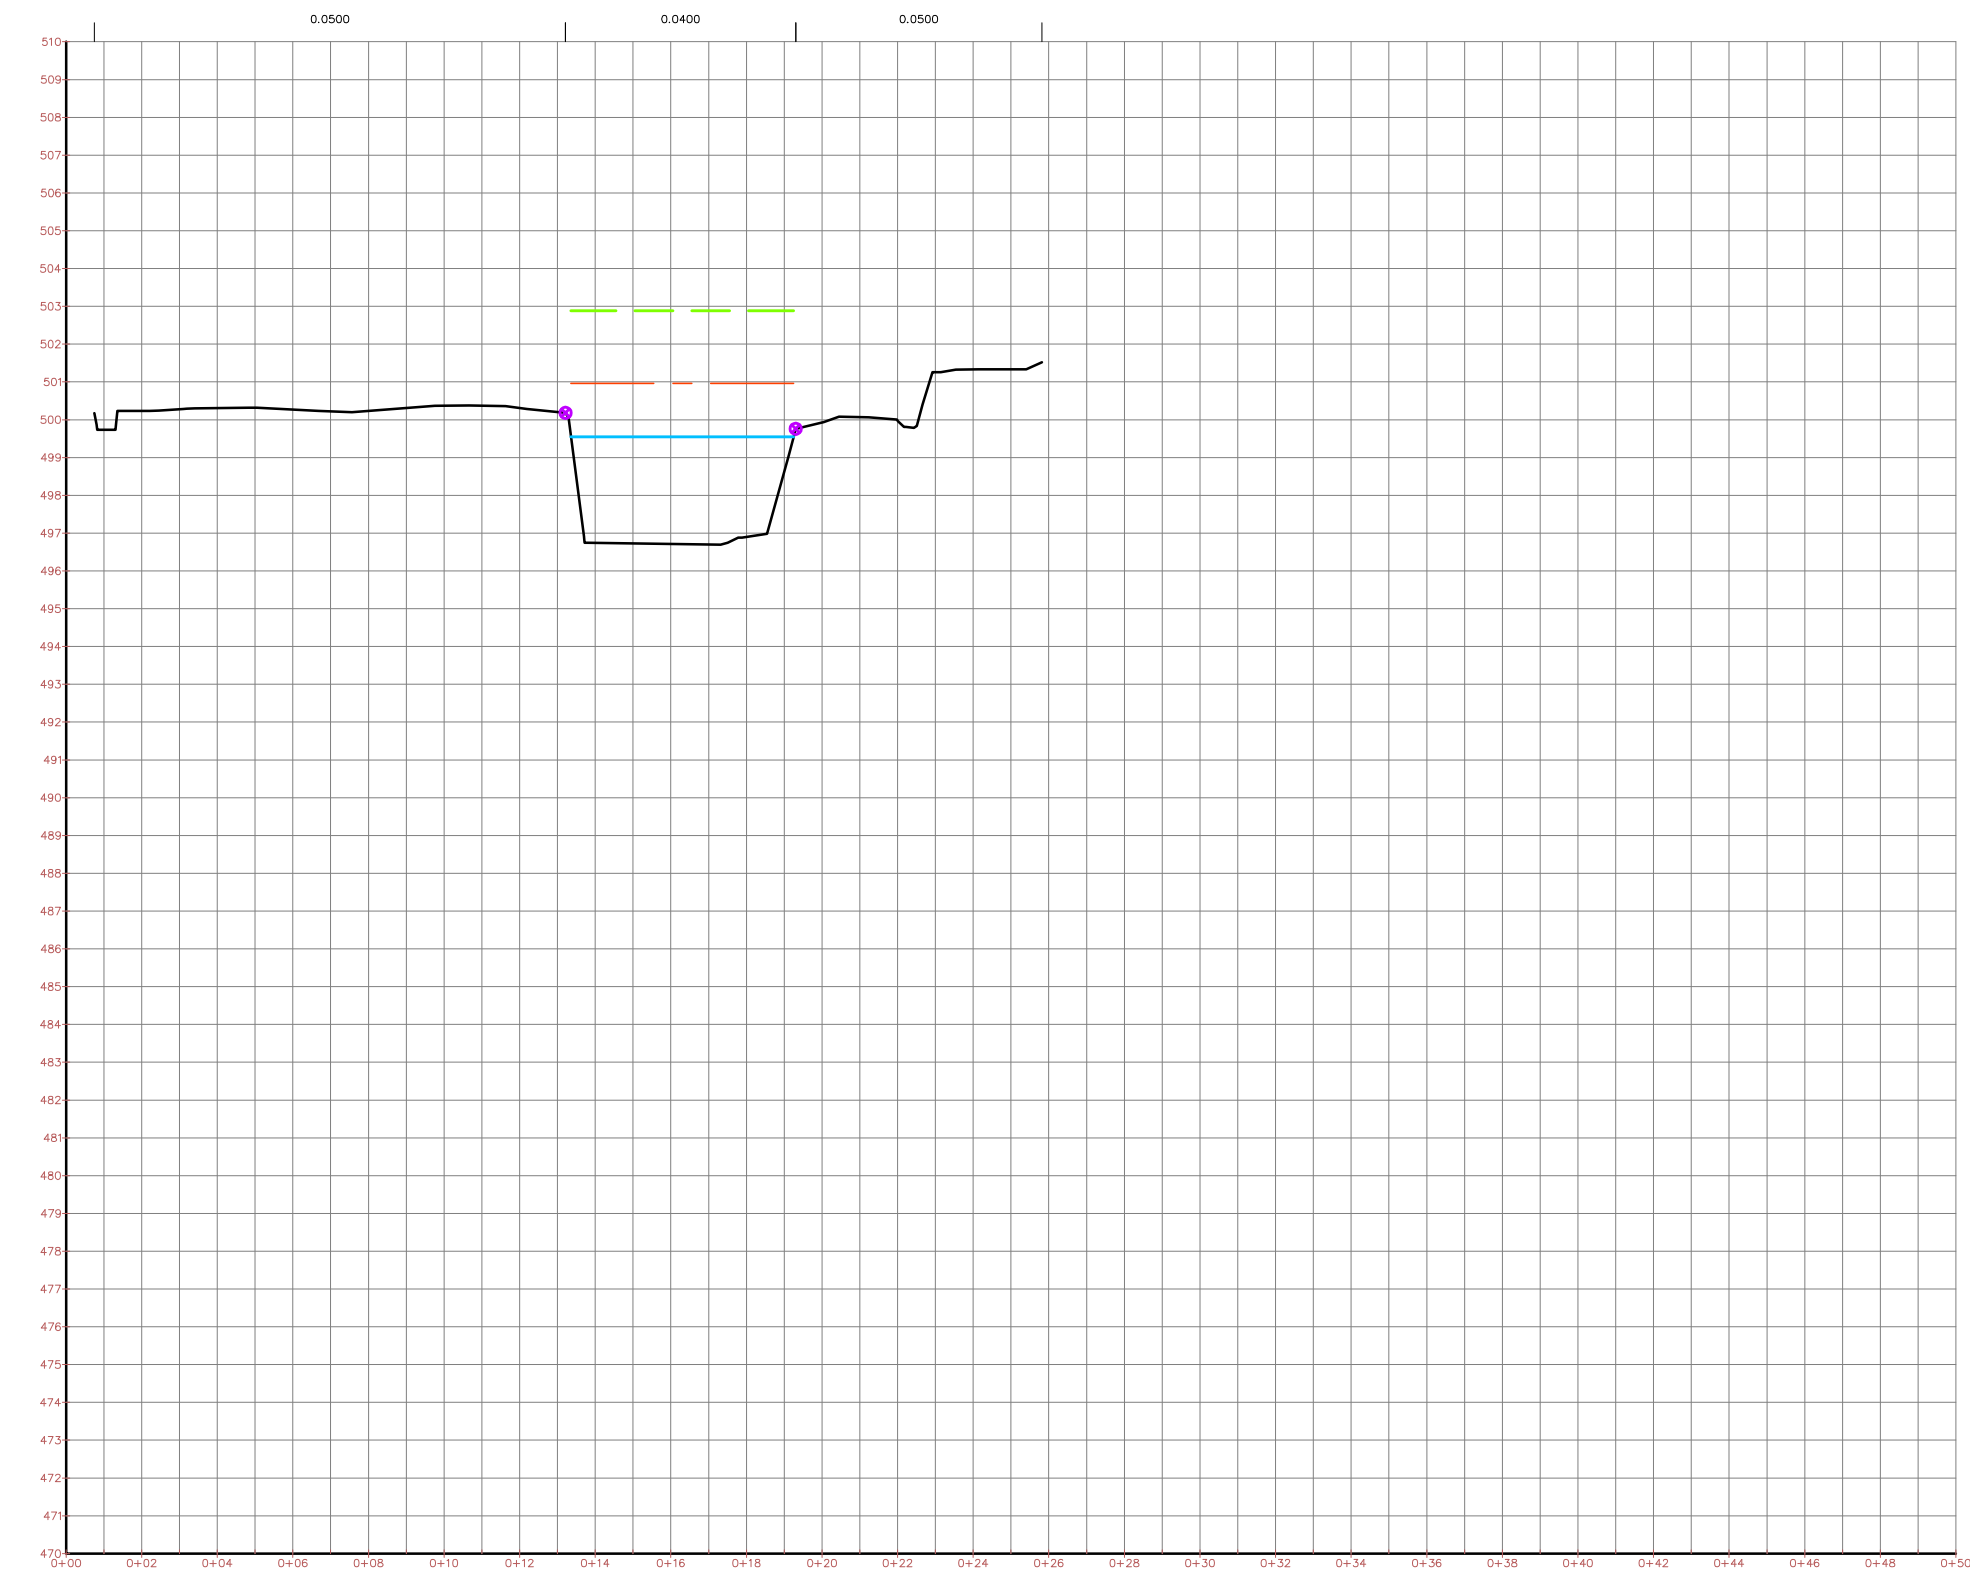


94

Profile
Height = 10.00 m
Channel Bed Slope = 0.000 m/m
Channel Bed Slope = 0.000 m/m
Channel Bed Slope = 0.000 m/m

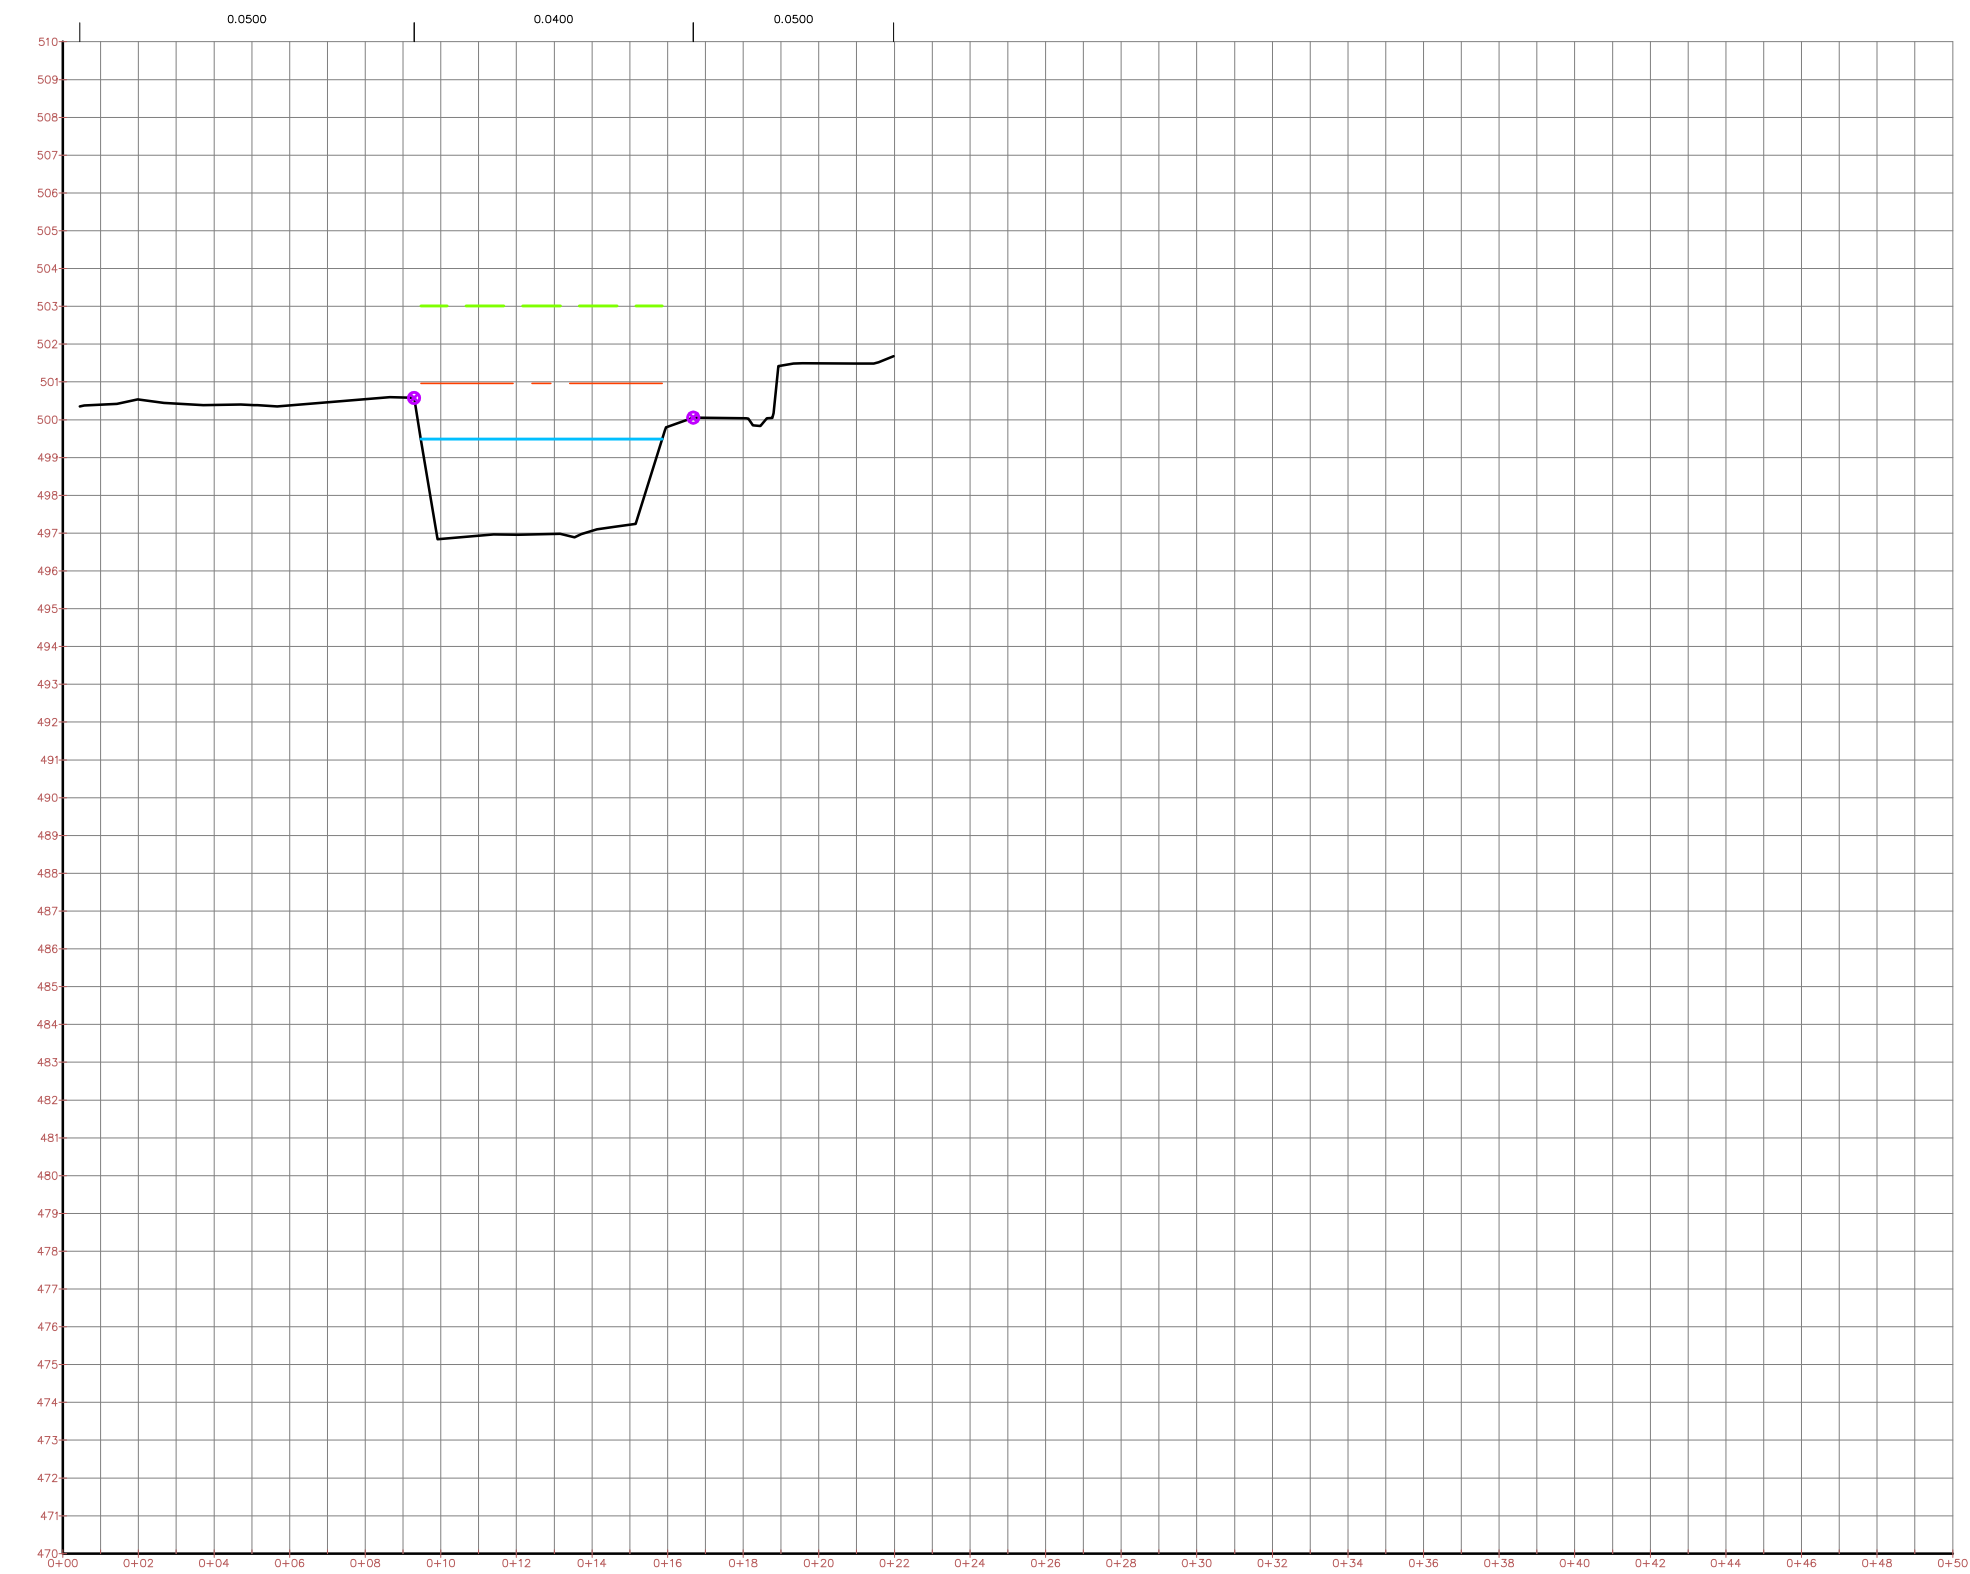


95

Profile
Height = 10.00 m
Channel Bed Slope = 0.000 m/m
Channel Bed Slope = 0.000 m/m
Channel Bed Slope = 0.000 m/m

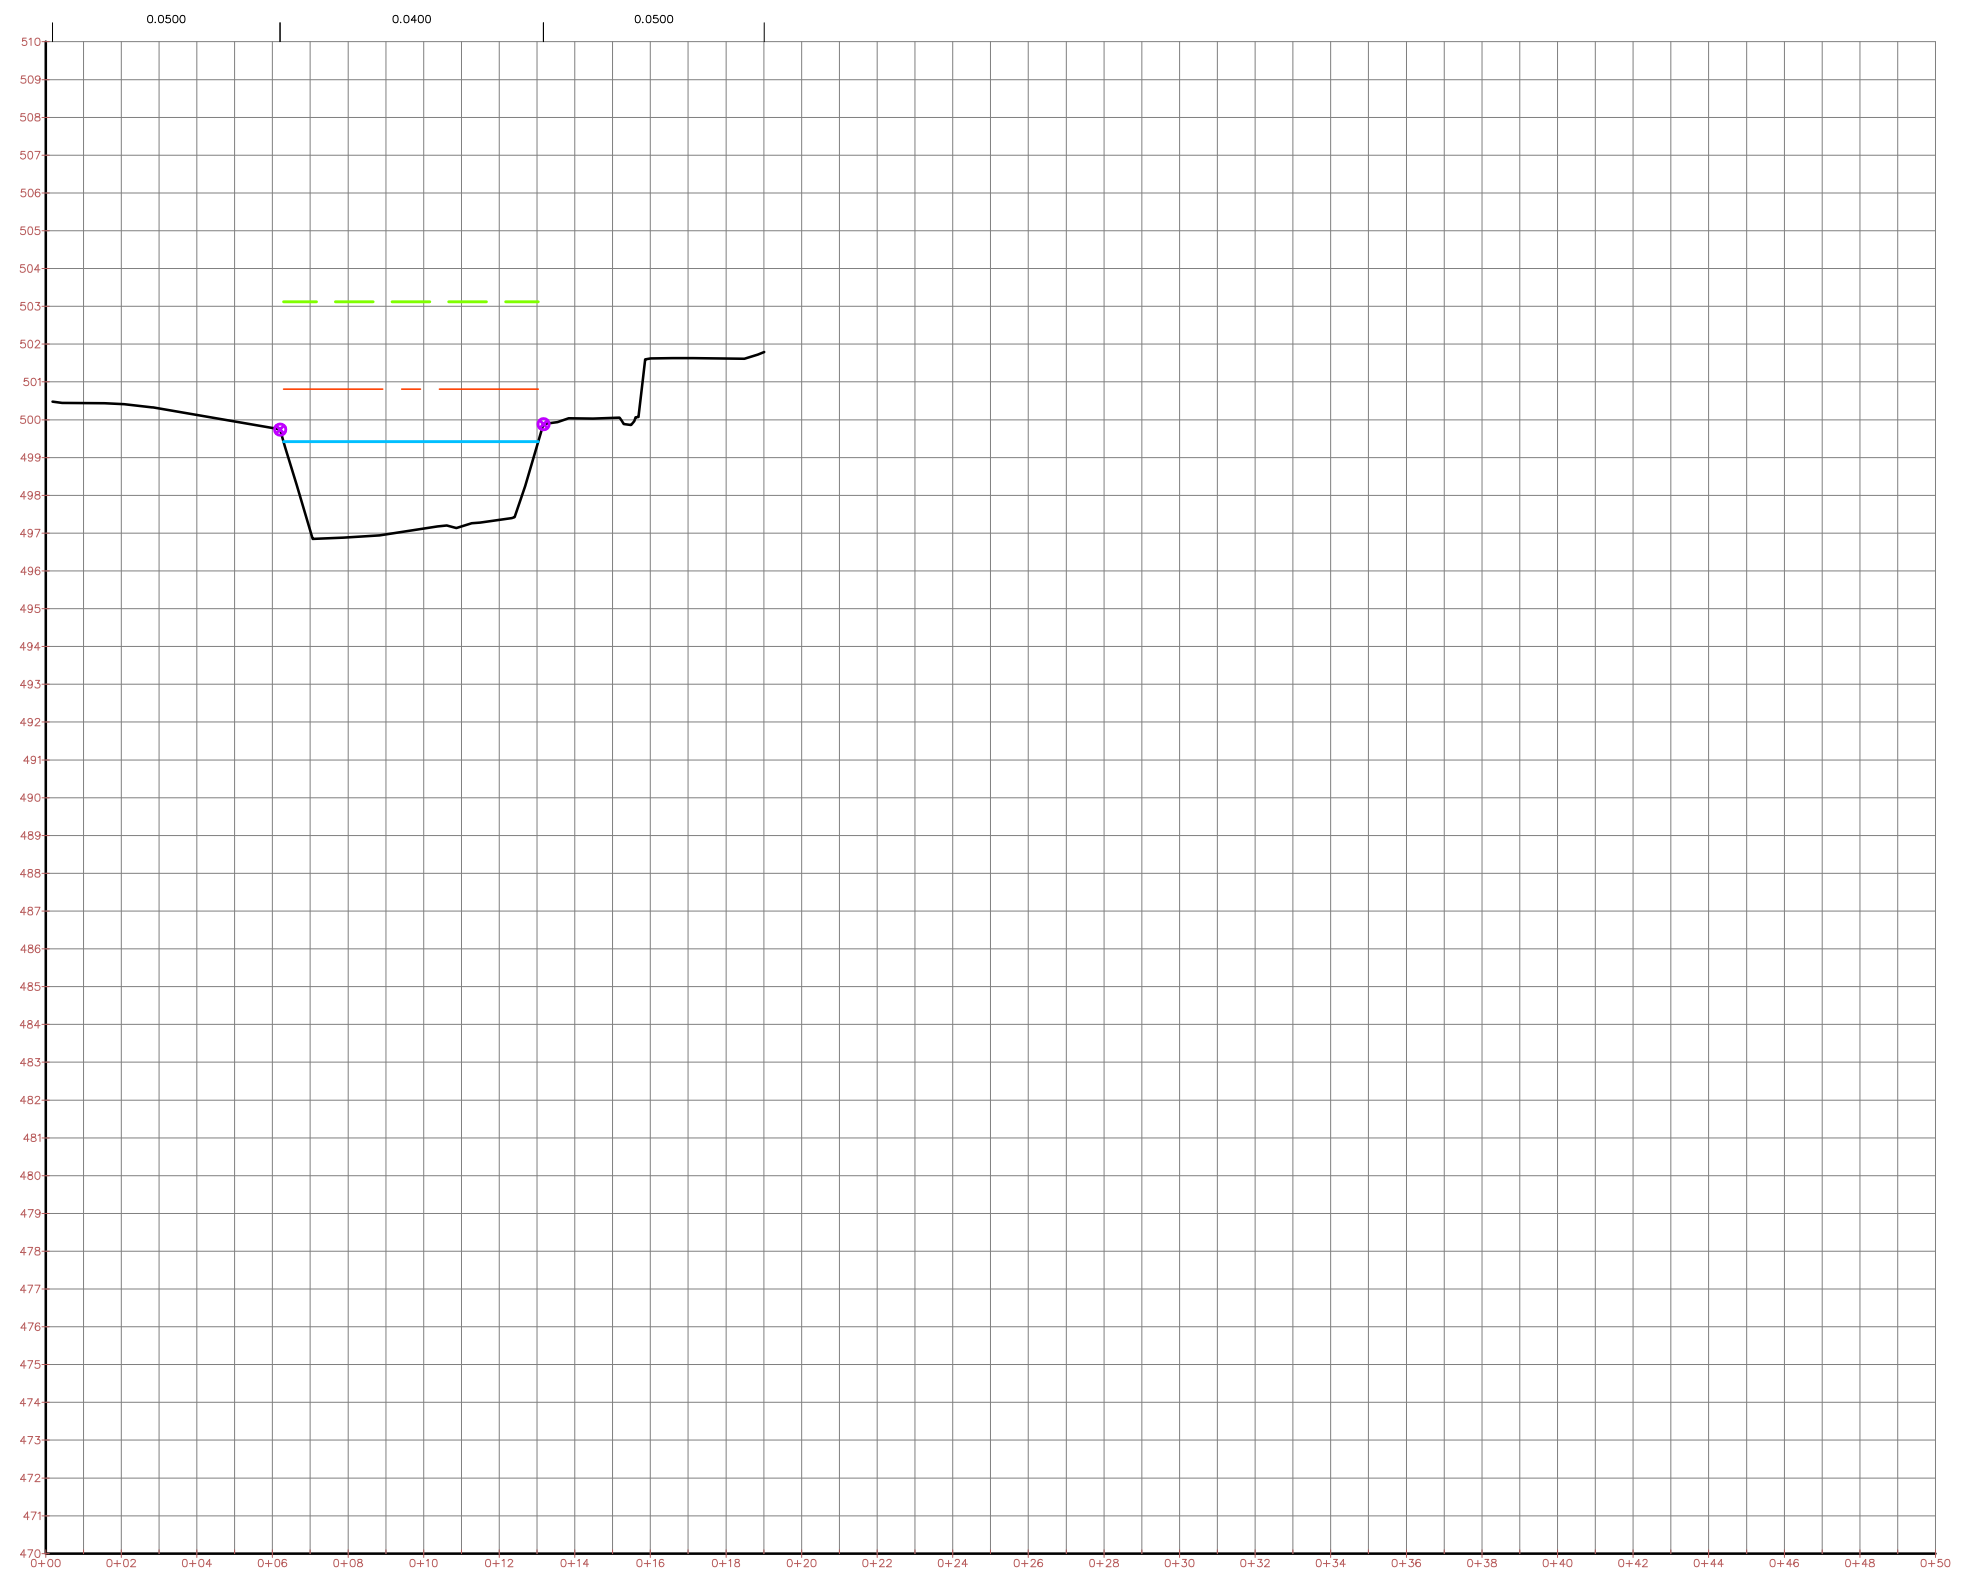


96

Profile
Height = 10.00 m
Channel Bed Slope = 0.000 m/m
Channel Bed Slope = 0.000 m/m
Channel Bed Slope = 0.000 m/m

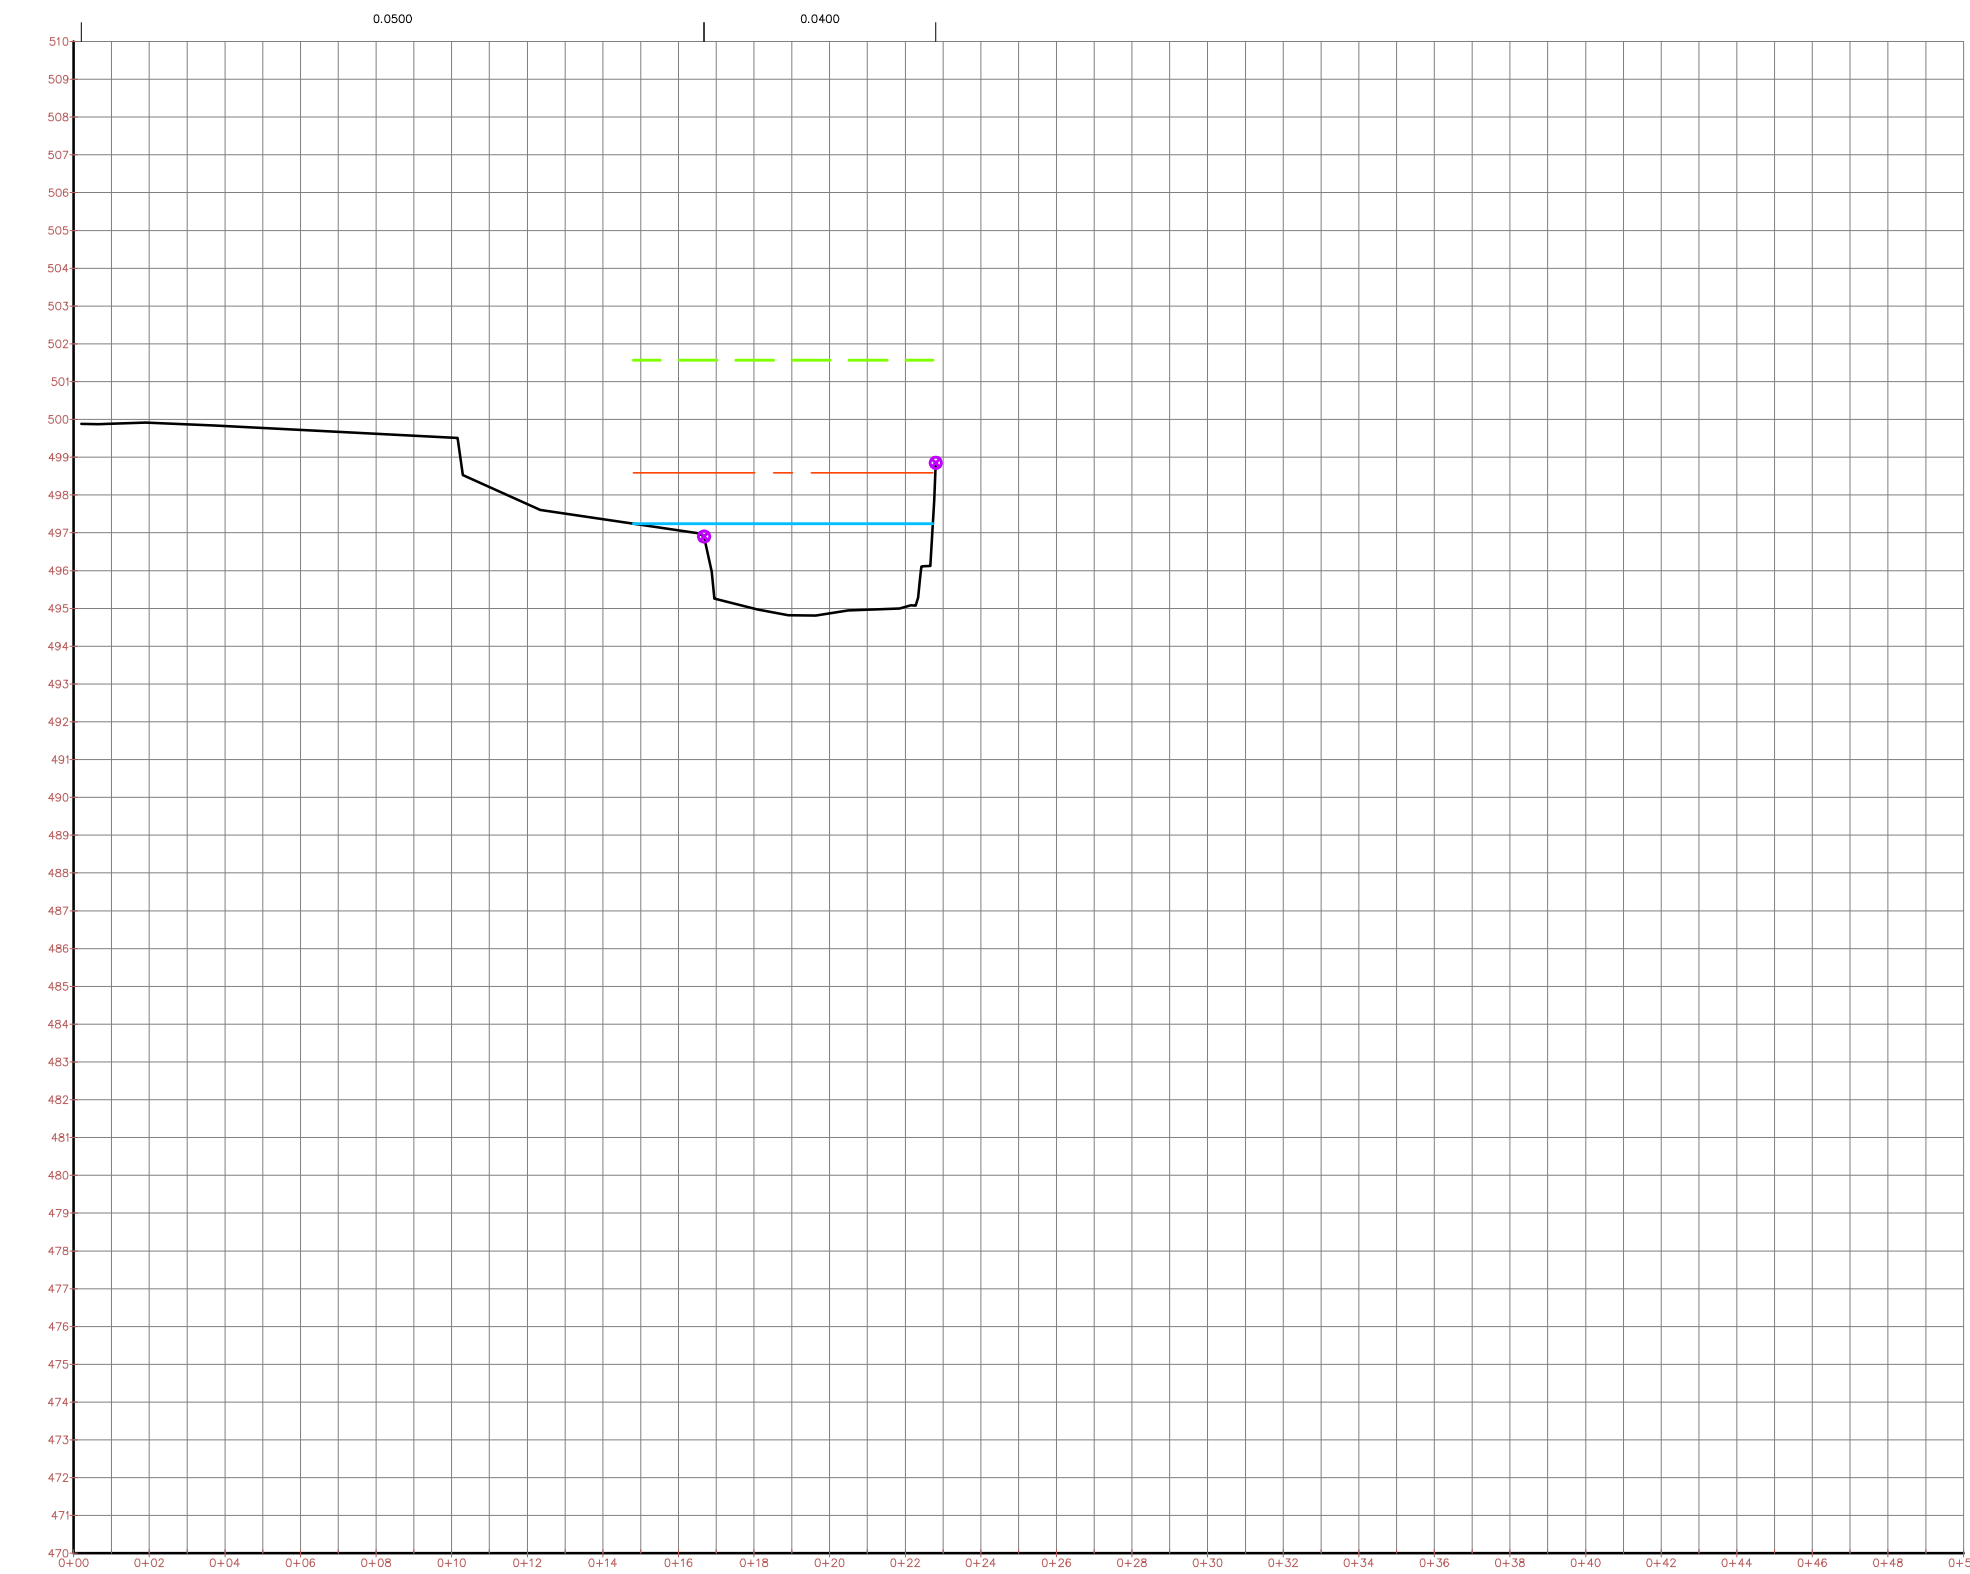


85

Profile
Height = 10.00 m
Channel Bed Slope = 0.000 m/m
Channel Bed Slope = 0.000 m/m
Channel Bed Slope = 0.000 m/m

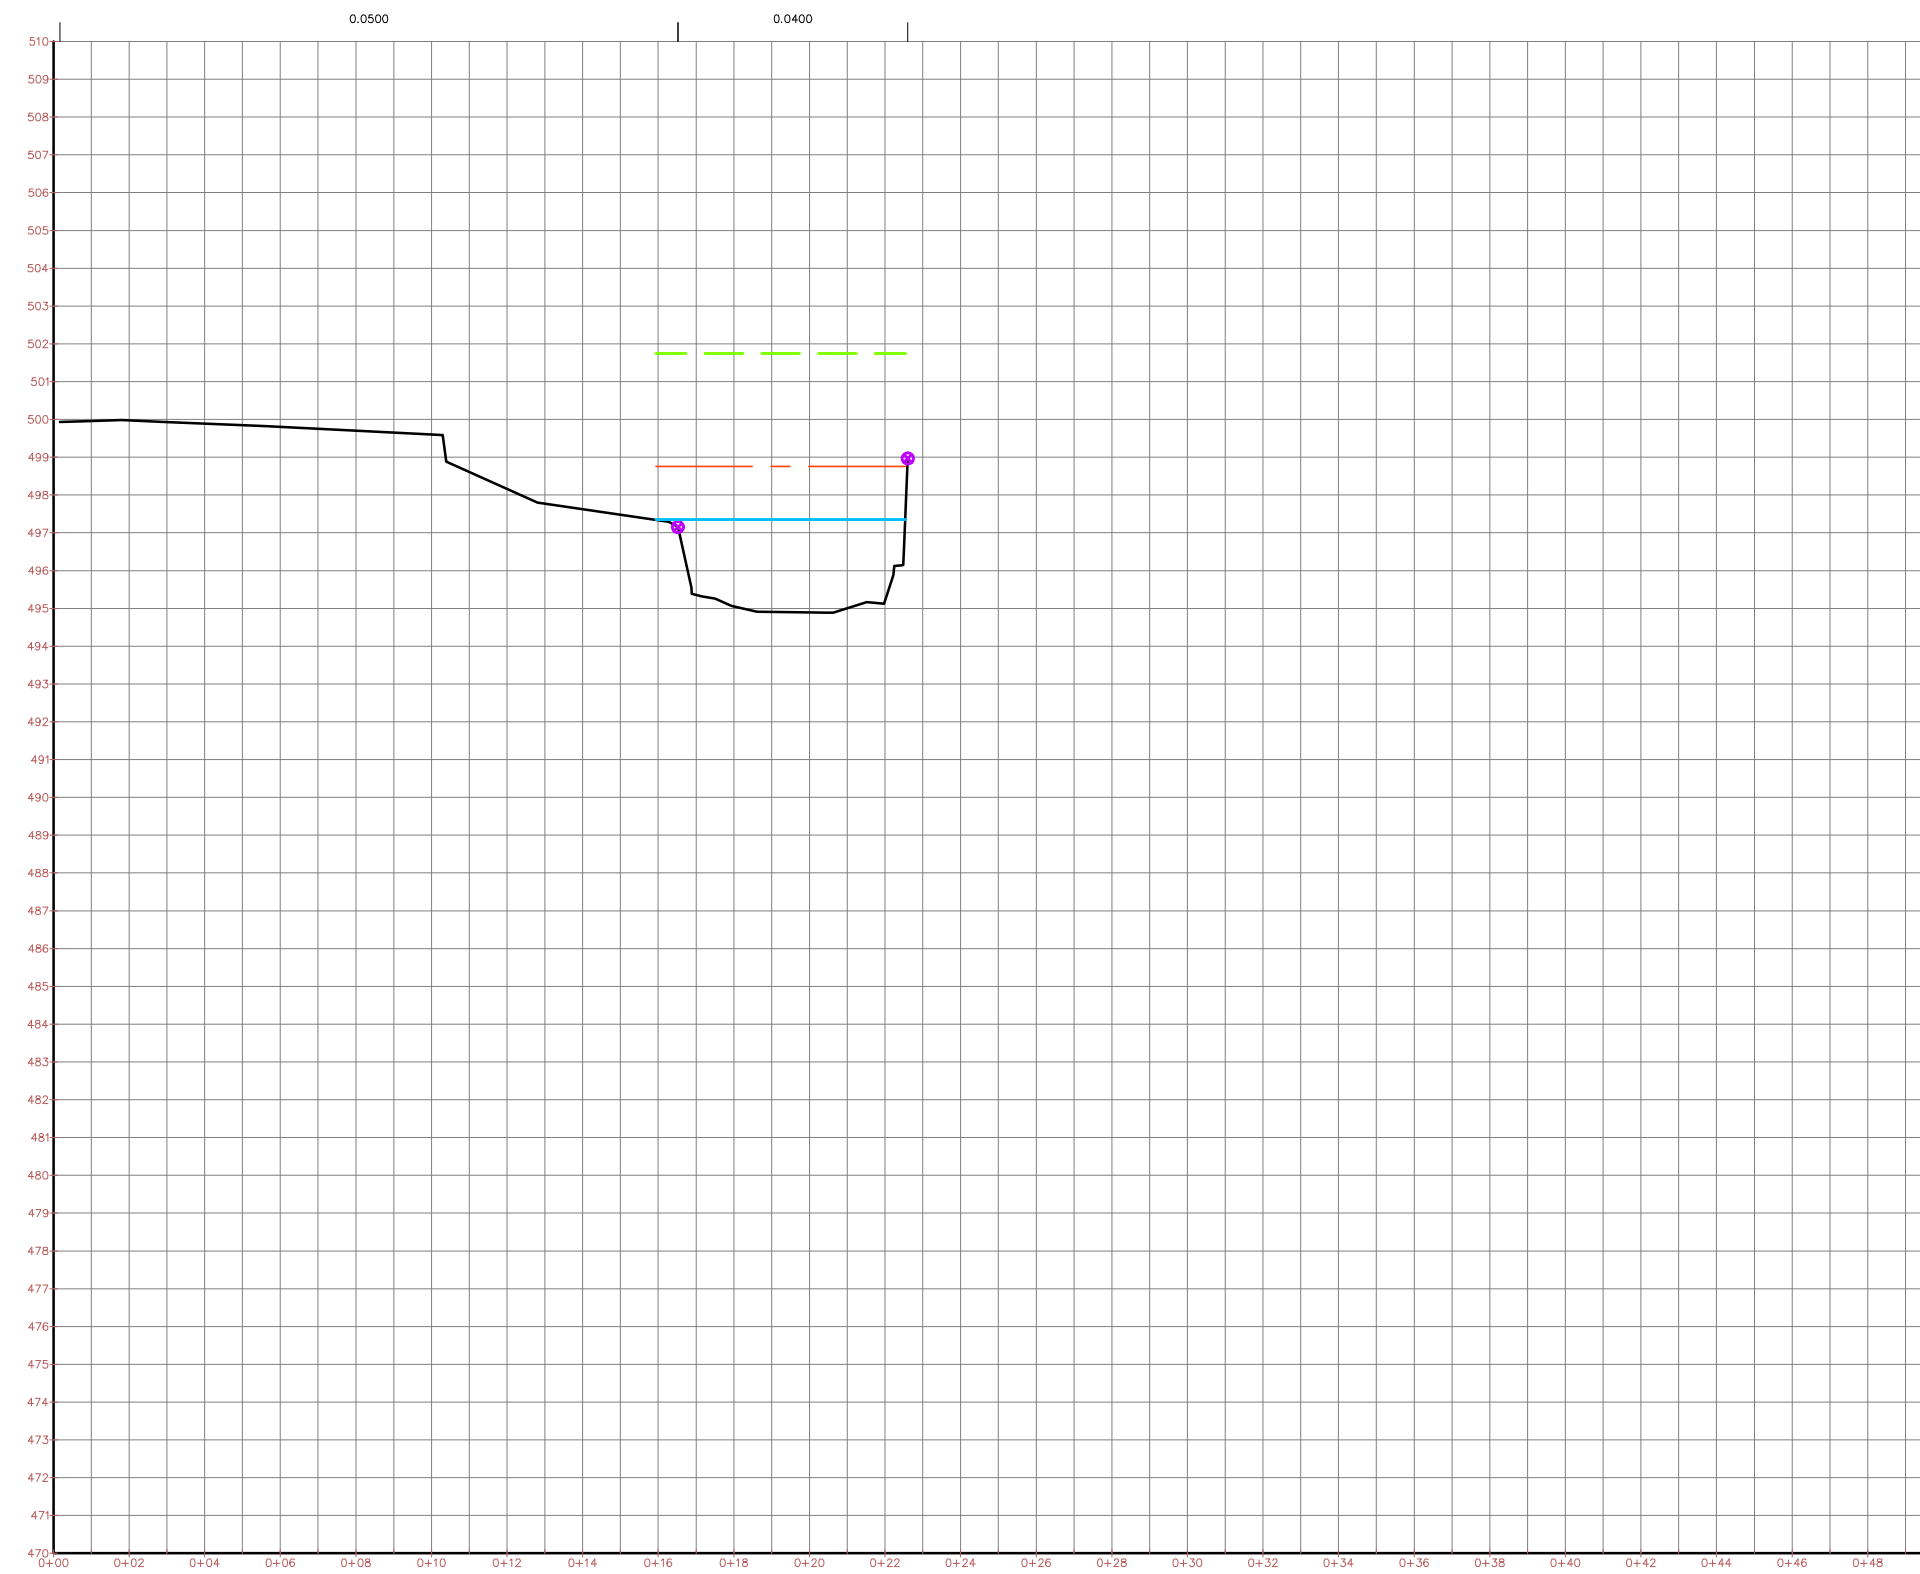


86

Profile
Height = 10.00 m
Channel Bed Slope = 0.000 m/m
Channel Bed Slope = 0.000 m/m
Channel Bed Slope = 0.000 m/m

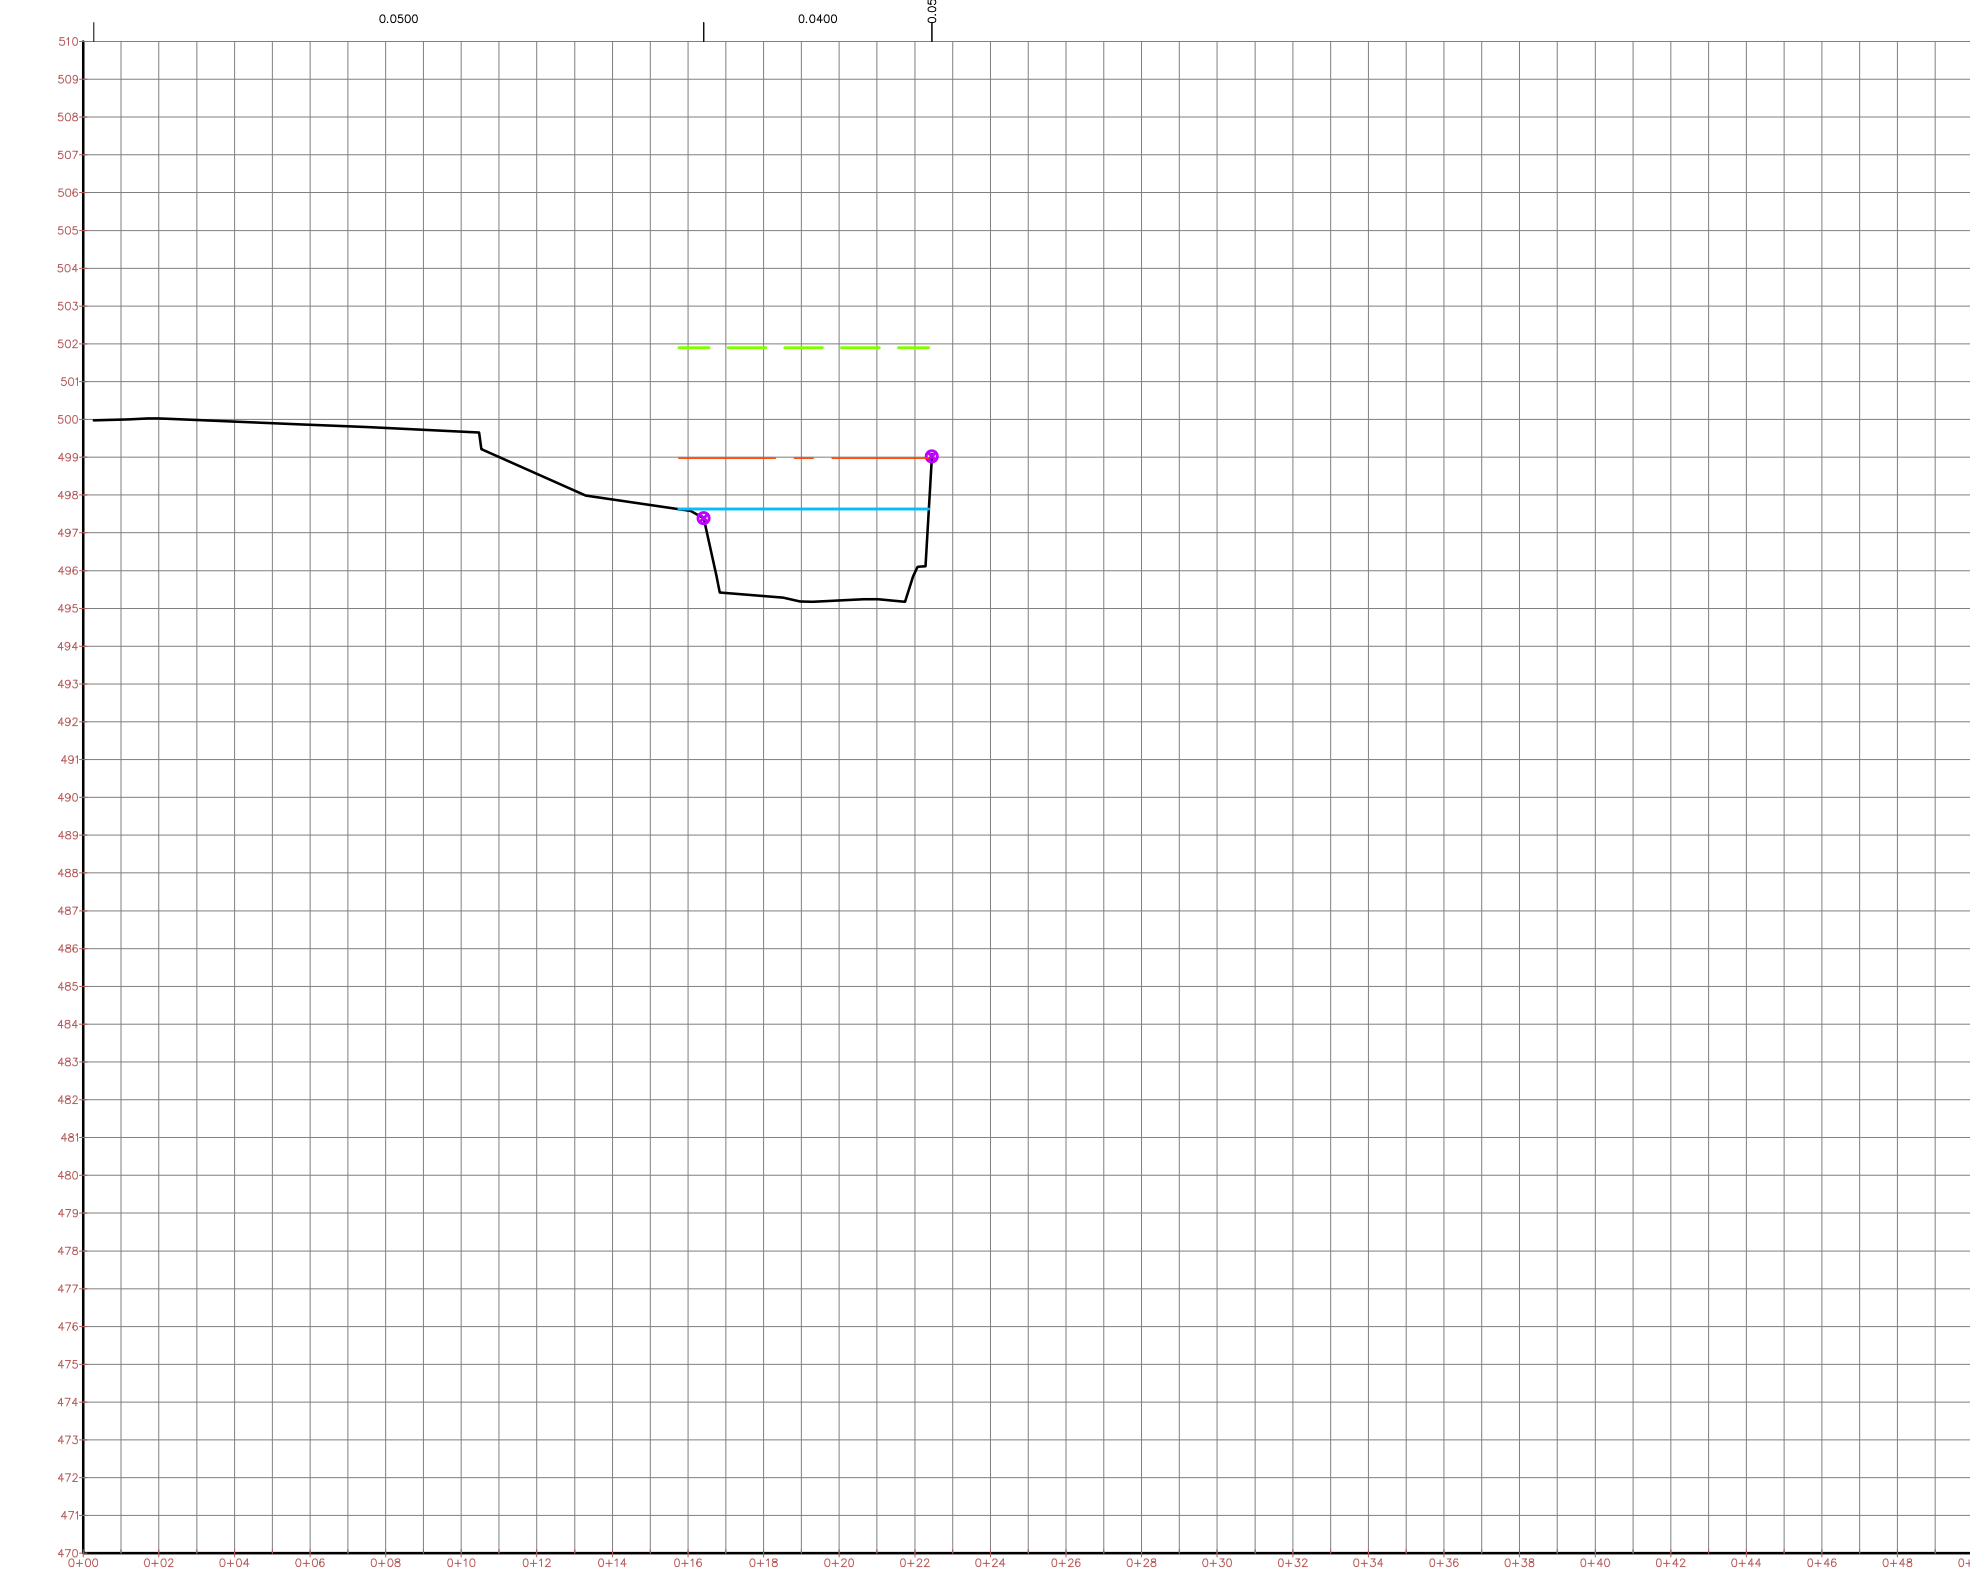


87

Profile
Height = 10.00 m
Channel Bed Slope = 0.000 m/m
Channel Bed Slope = 0.000 m/m
Channel Bed Slope = 0.000 m/m

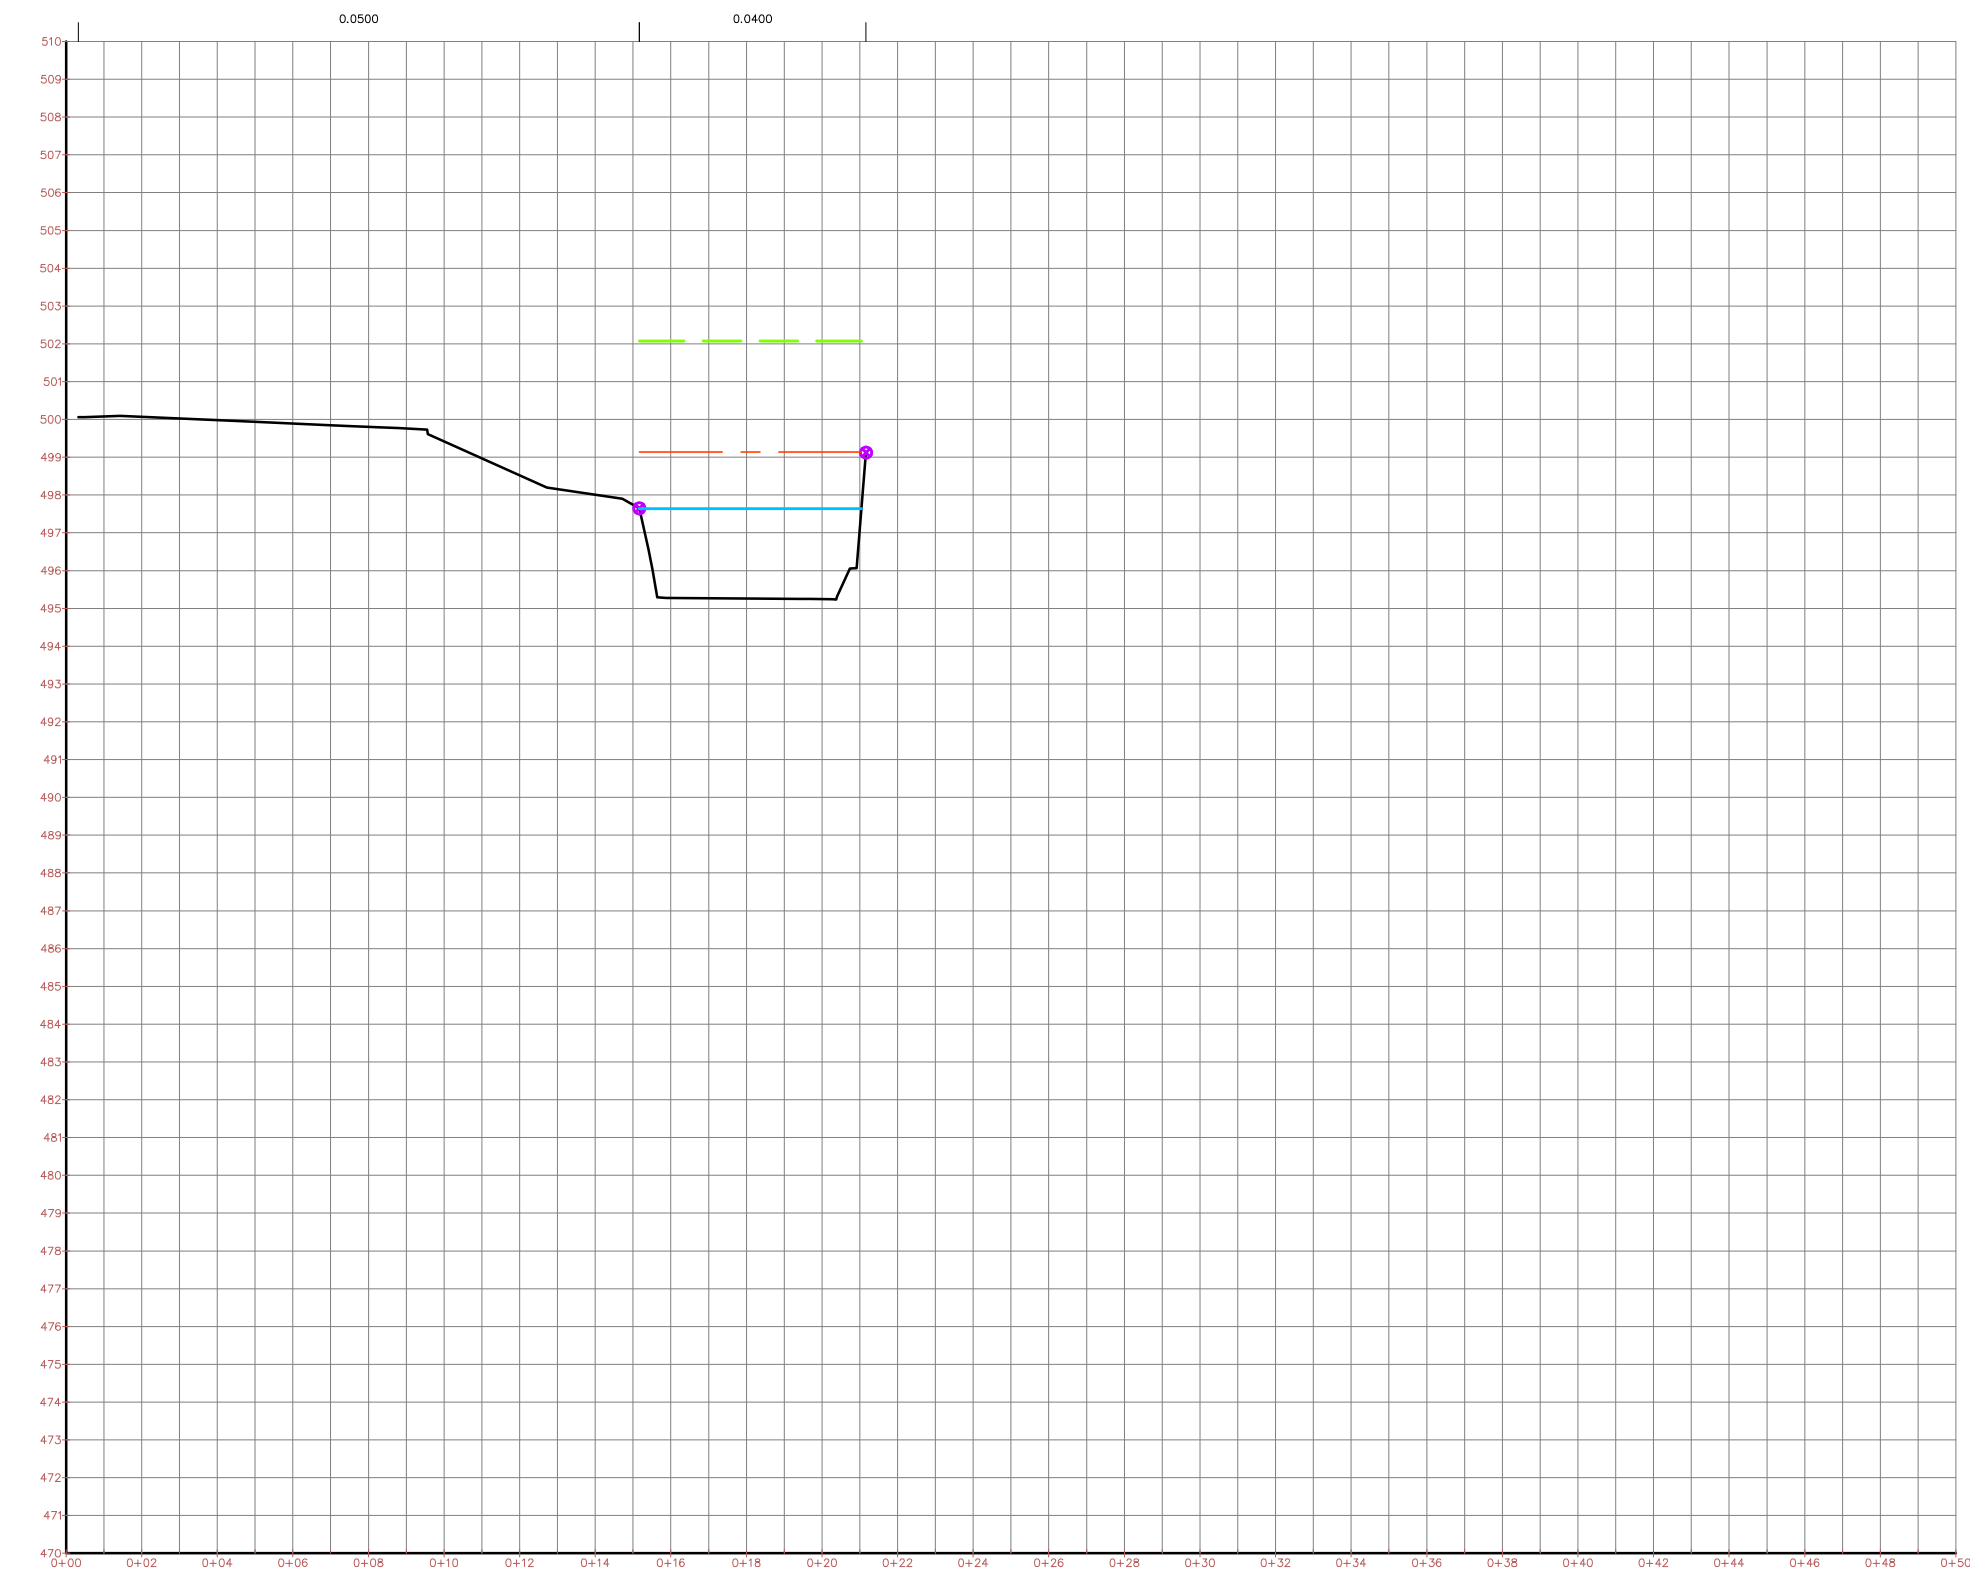


88

Profile
Height = 10.00 m
Channel Bed Slope = 0.000 m/m
Channel Bed Slope = 0.000 m/m
Channel Bed Slope = 0.000 m/m

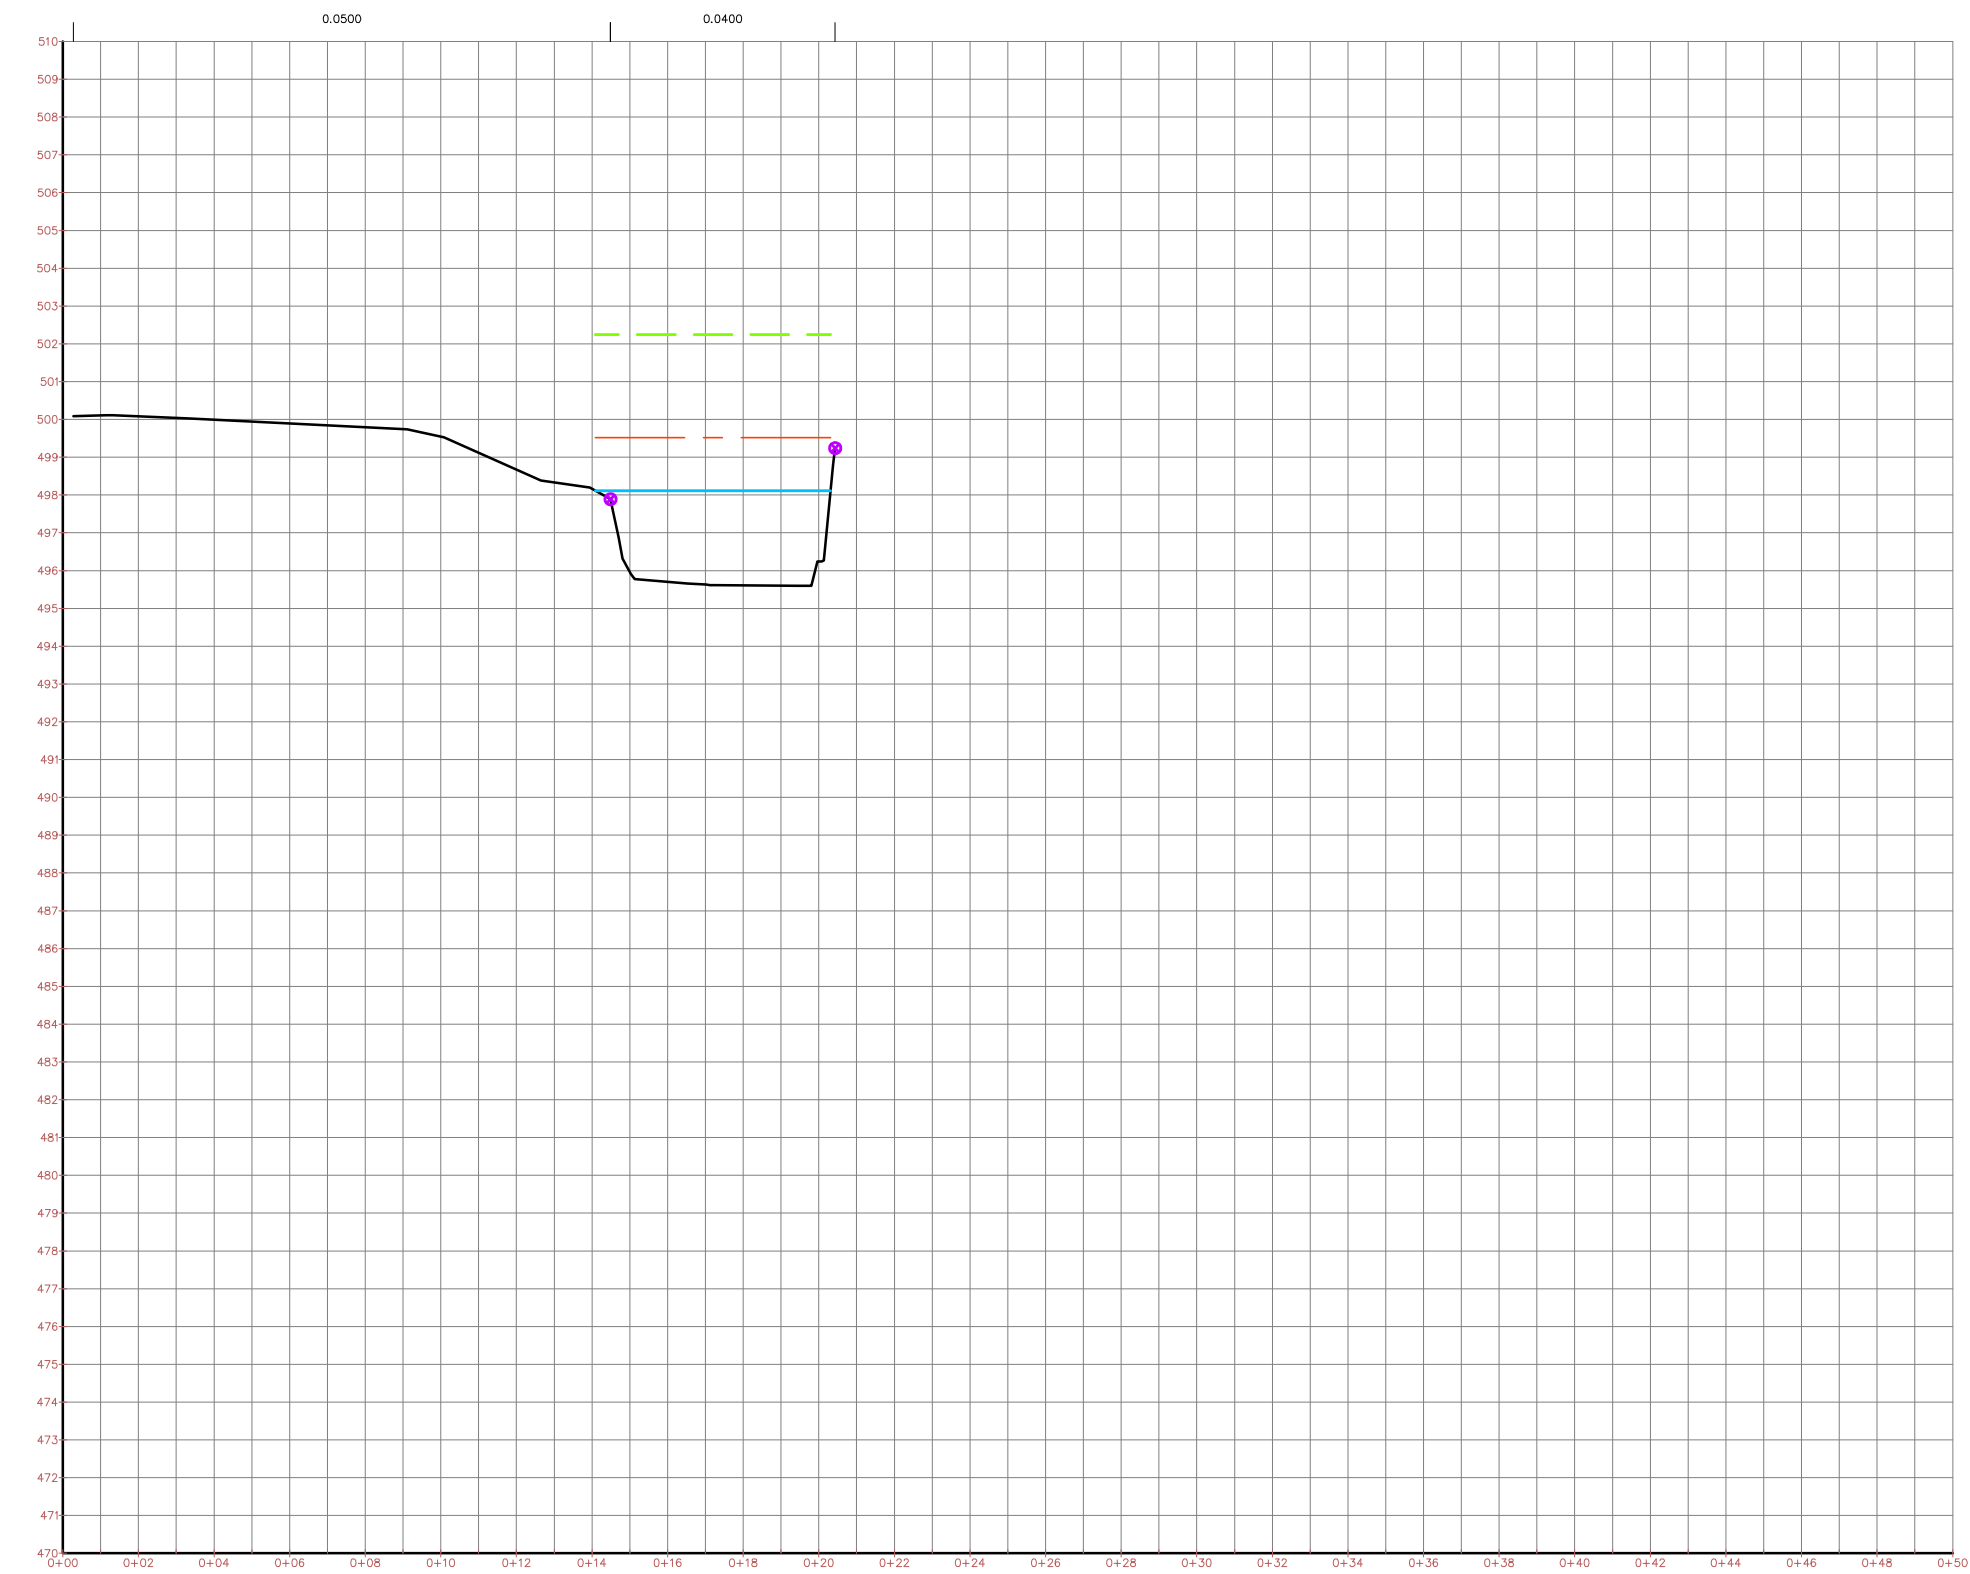


89

Profile
Height = 10.00 m
Channel Bed Slope = 0.000 m/m
Channel Bed Slope = 0.000 m/m
Channel Bed Slope = 0.000 m/m

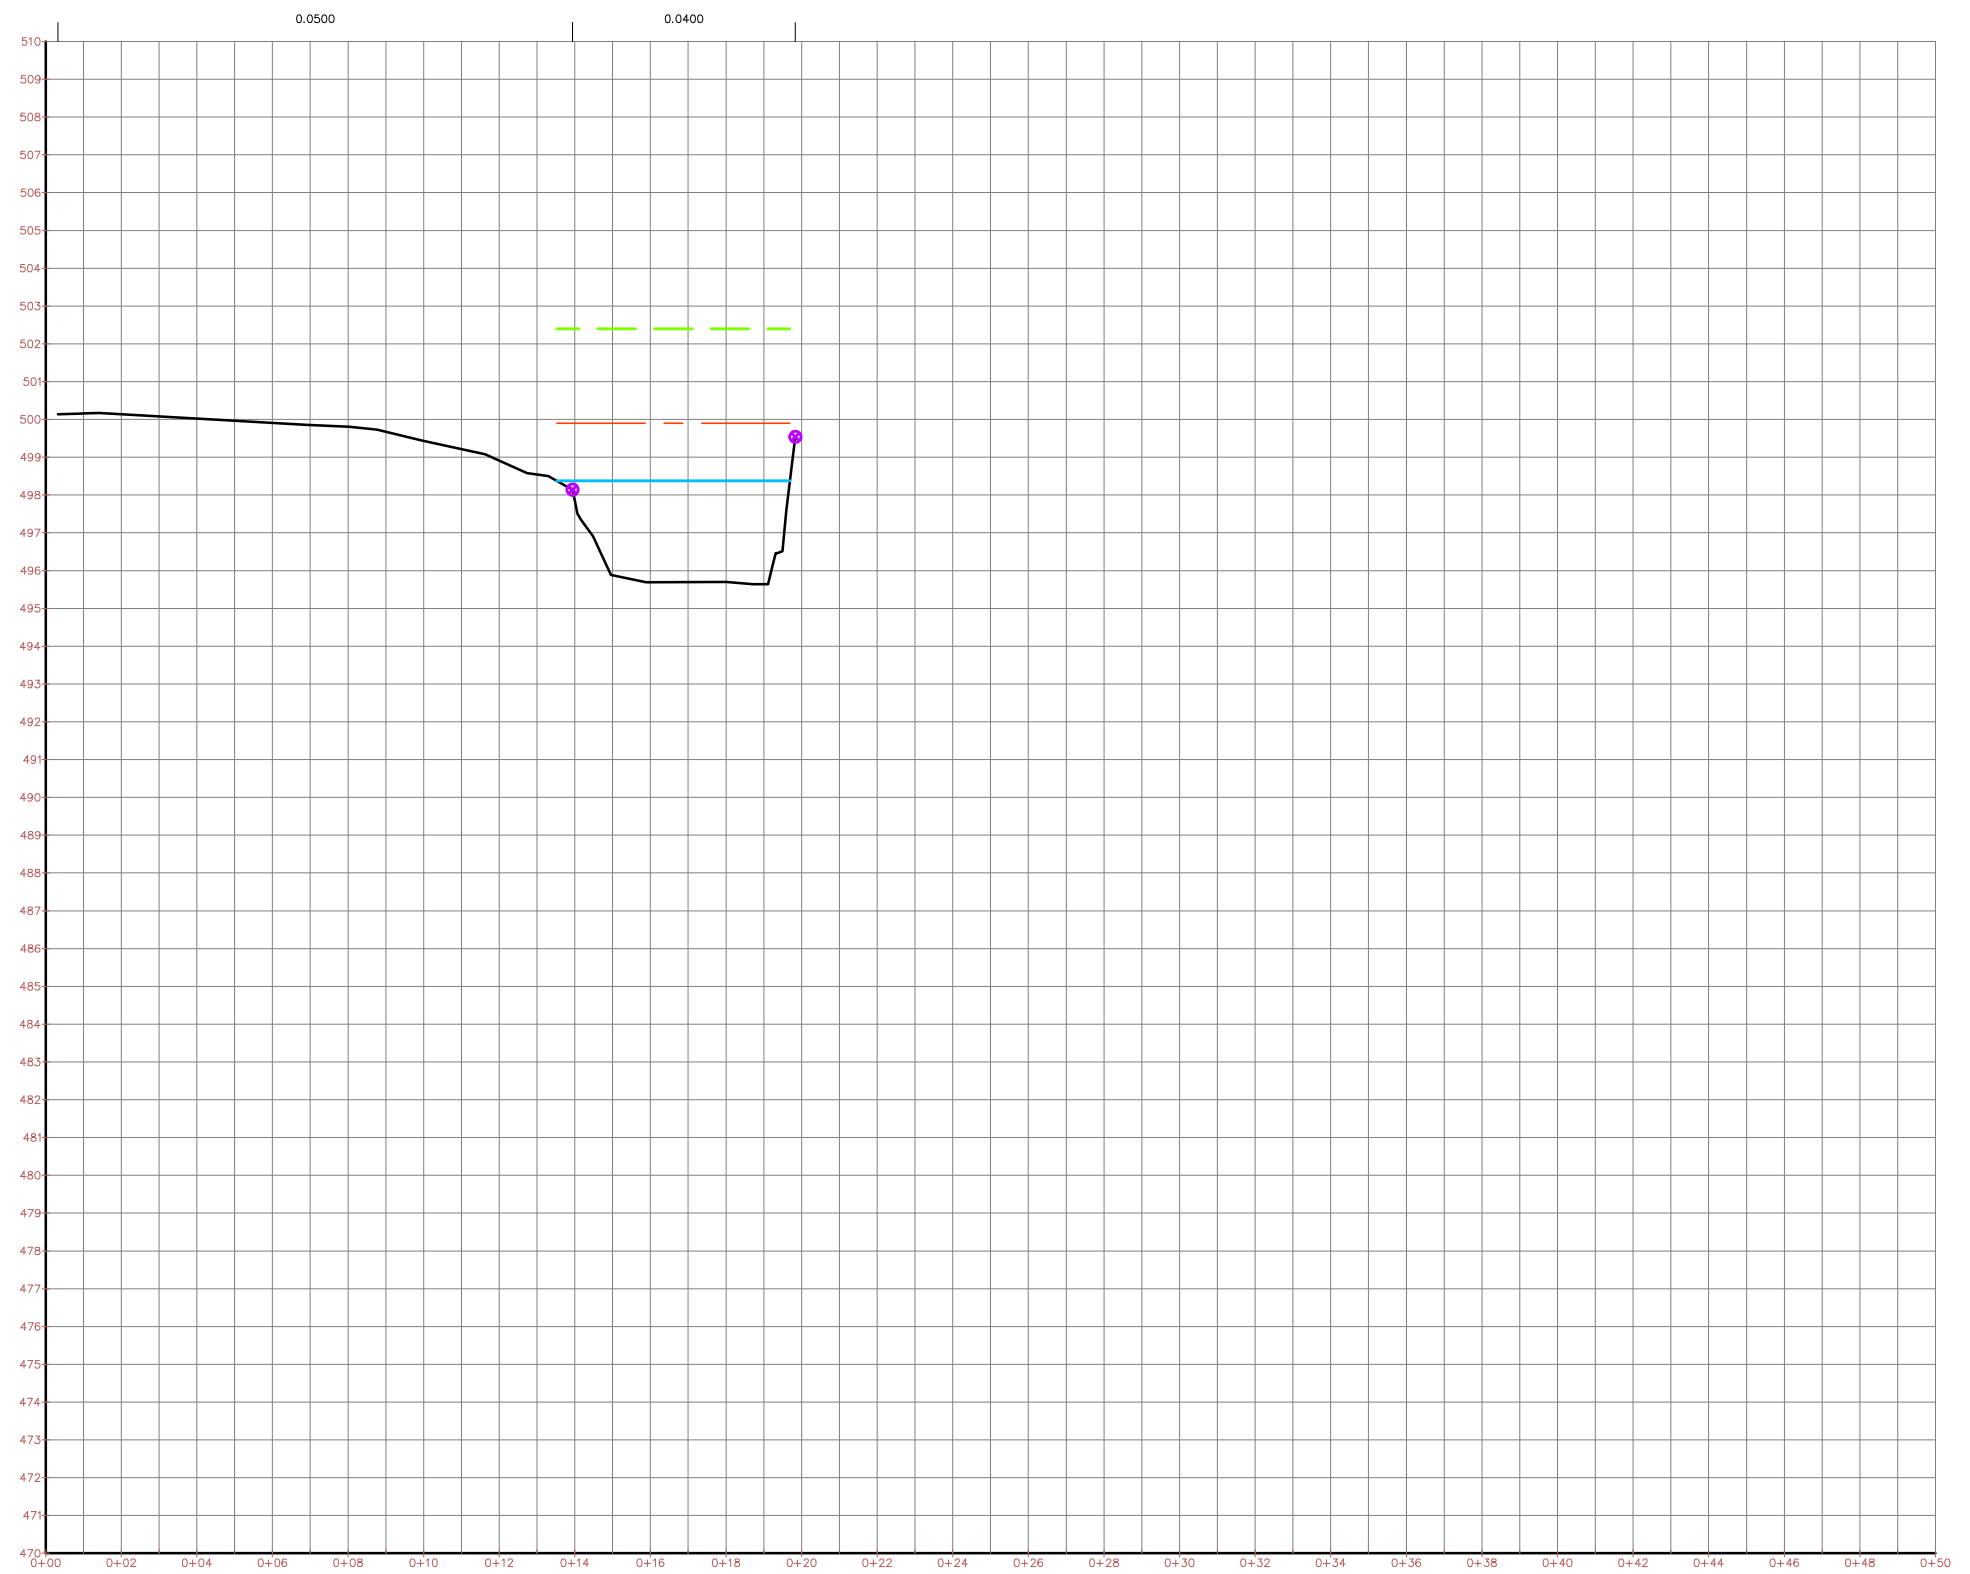

90

Profile
Height = 10.00 m
Channel Bed Slope = 0.000 m/m
Channel Bed Slope = 0.000 m/m
Channel Bed Slope = 0.000 m/m

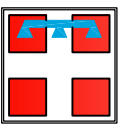

Regione Piemonte



CITTA' METROPOLITANA DI TORINO

COMUNE DI BUSSOLENO

LAVORI DI SISTEMAZIONE
IDRAULICA RIO ROCCIAMELONE
TRATTO VIA ROCCIAMELONE – ORRIDO
PROGETTO DEFINITIVO

il progettista
ing. Roberto Truffa Giacchetti

il responsabile del servizio
geom. Luca Vottero

tavola
63

scala
1:200

oggetto
ANALISI IDRAULICA STATO
DI FATTO TRATTO 85-96

nr.	211410	1	25/01/2022	PRIMA EMISSIONE	4		
		2			5		
		3			6		
data	Gennaio '22	EMISSIONE	NOTE	EMISSIONE	NOTE		

ing. Roberto Truffa Giacchetti - Piazza Sant'Anna 11 10085 Pinerolo (TO) - tel. 0124/84160 - 337/444894